



PARAPET DETAIL	04
Scale= 1 1/2" = 1'-0"	A-400

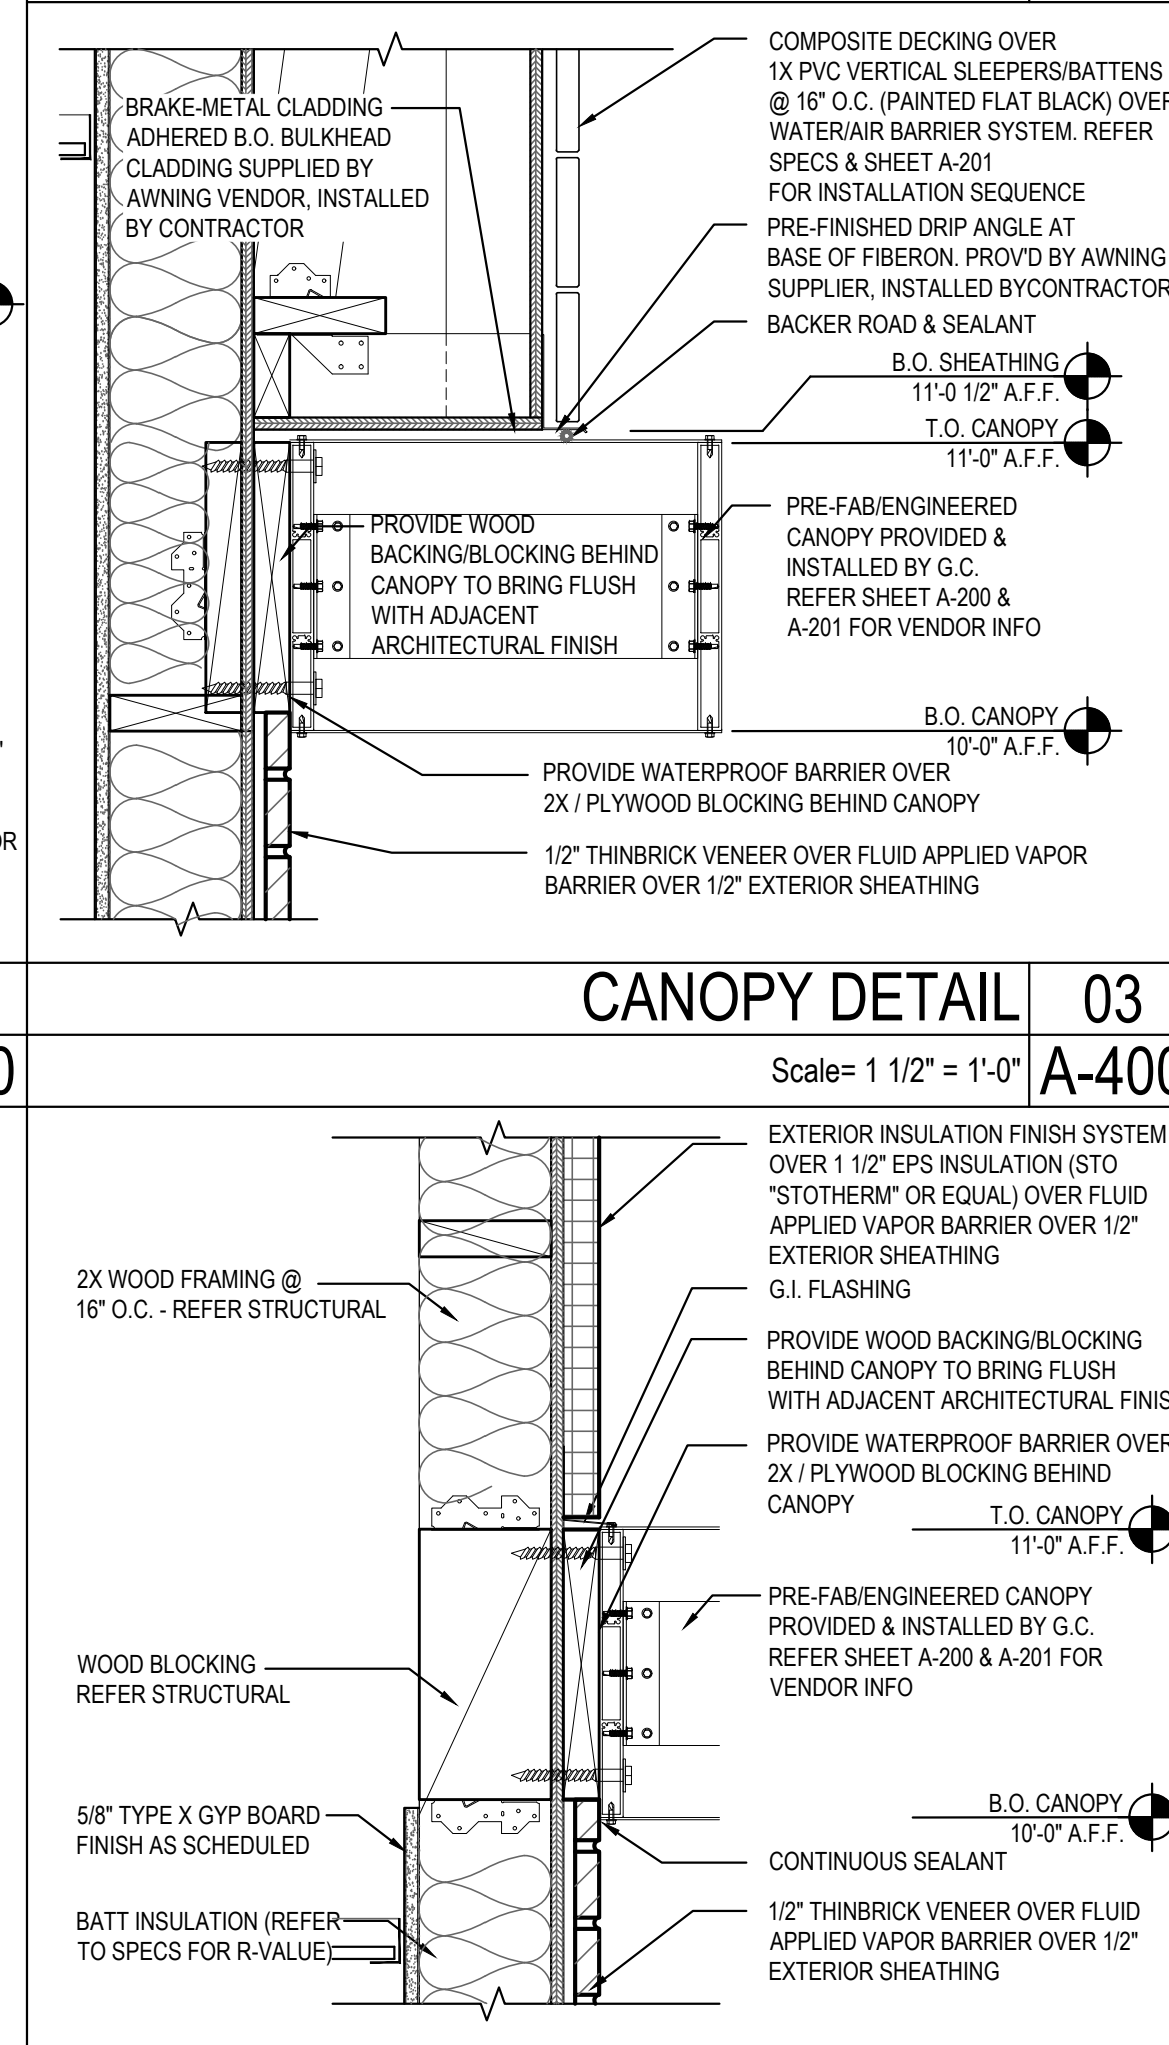

	CANOPY DETAIL	02
0	Scale= 1 1/2" = 1'-0"	A-400

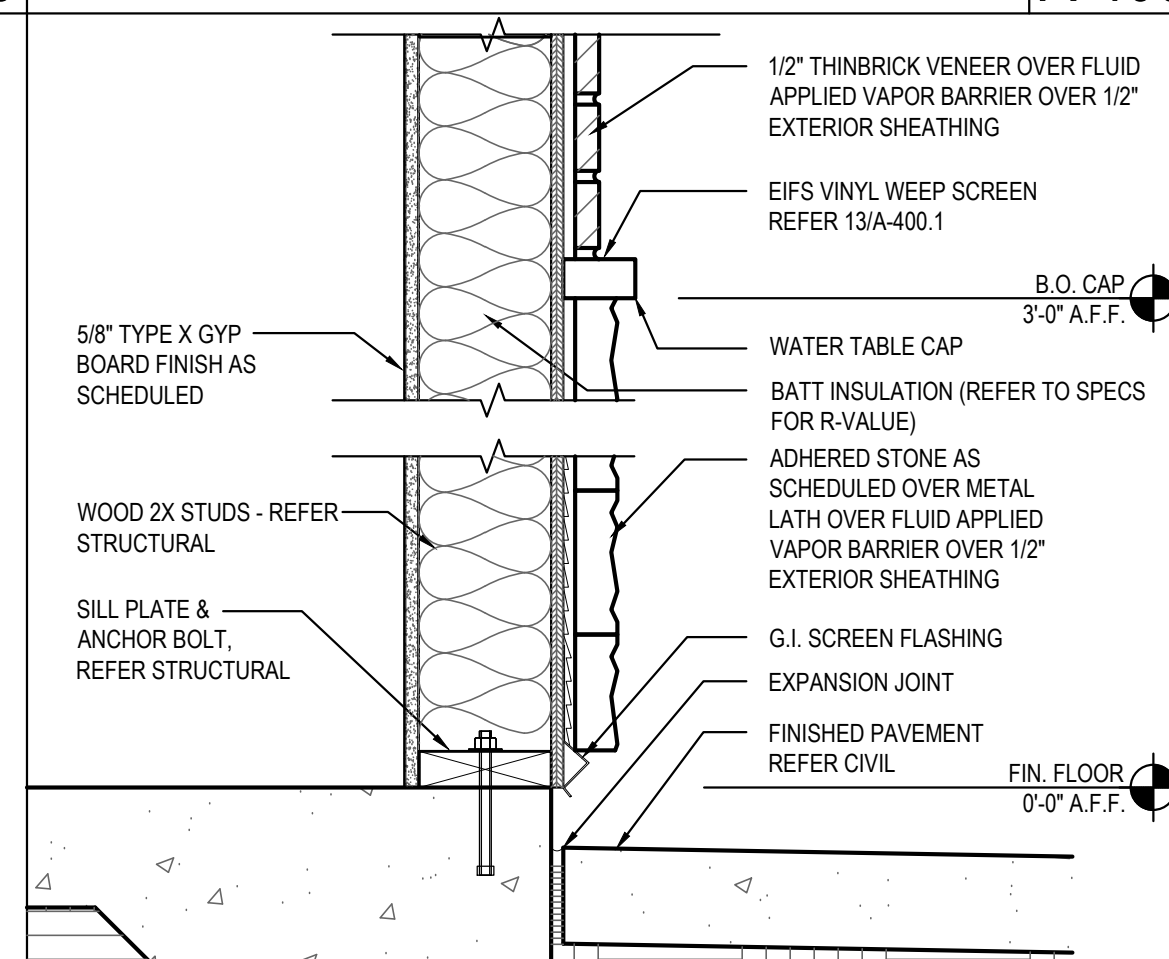

SILL DETAIL		01
Scale= 1 1/2" = 1'-0"		A-400

