

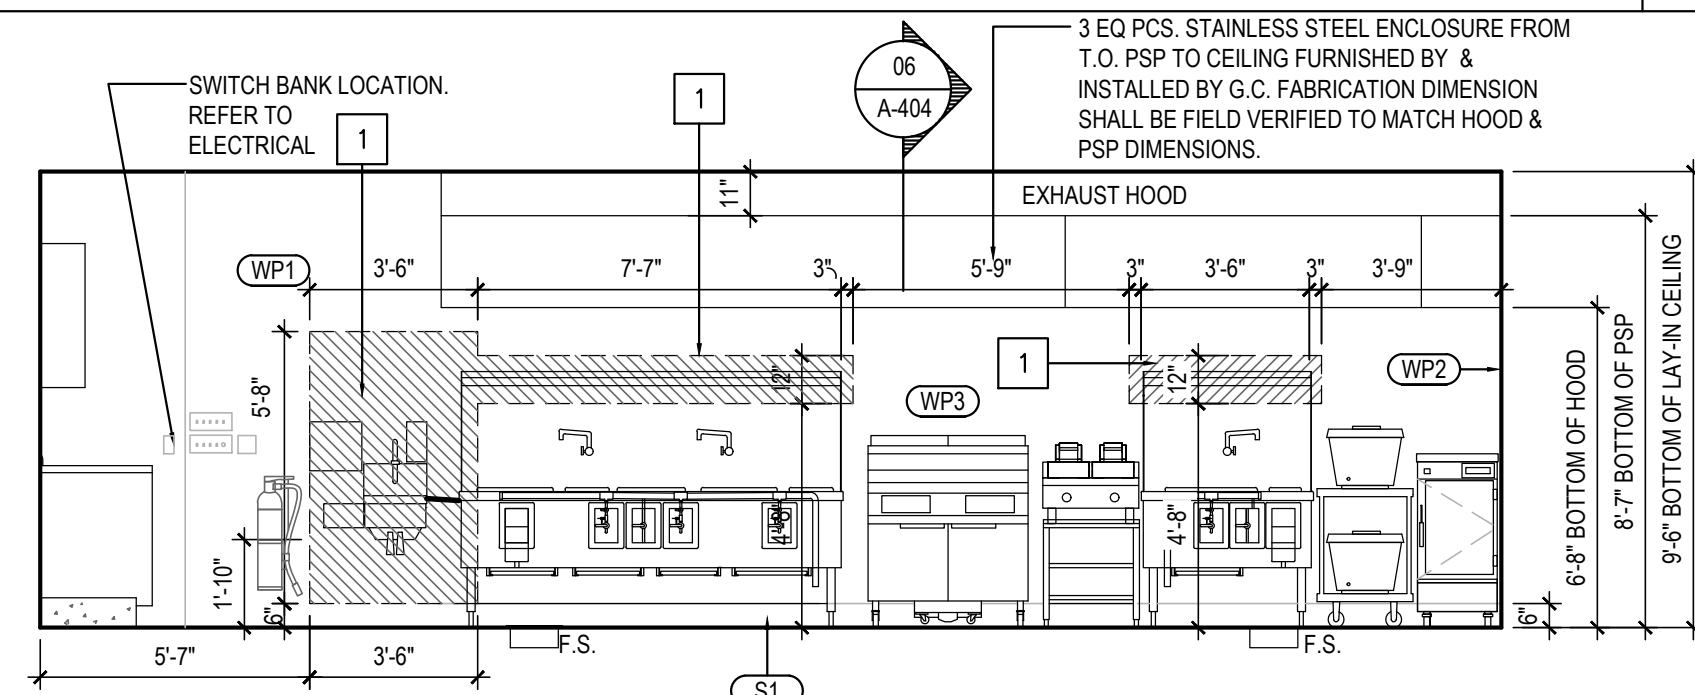
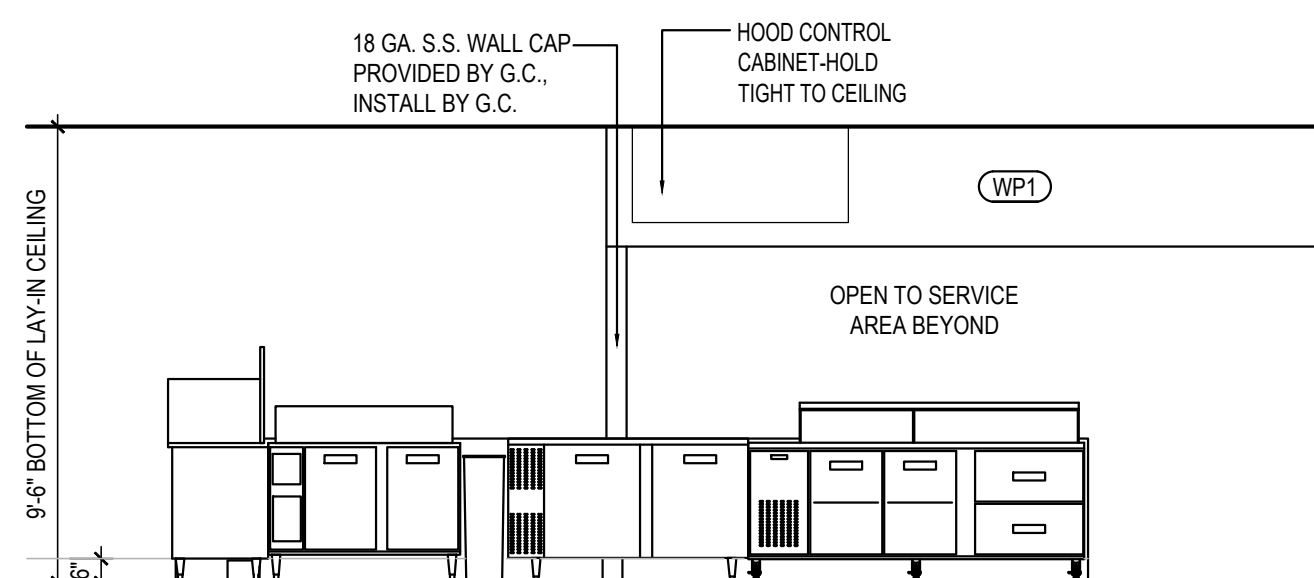
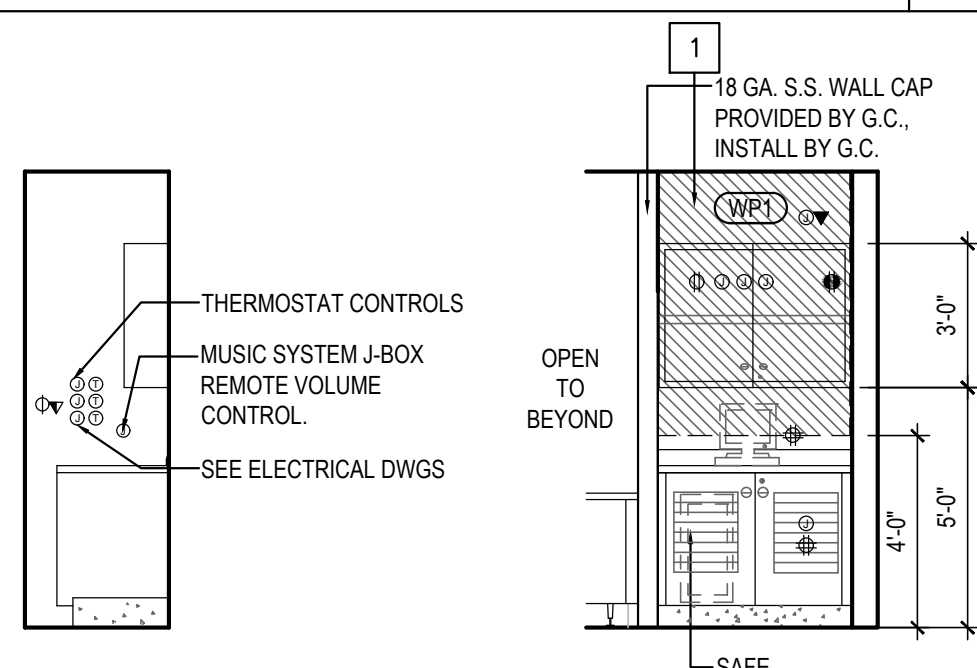



KITCHEN PREP ELEVATION	5
Scale= 1/4" = 1'-0"	A-502

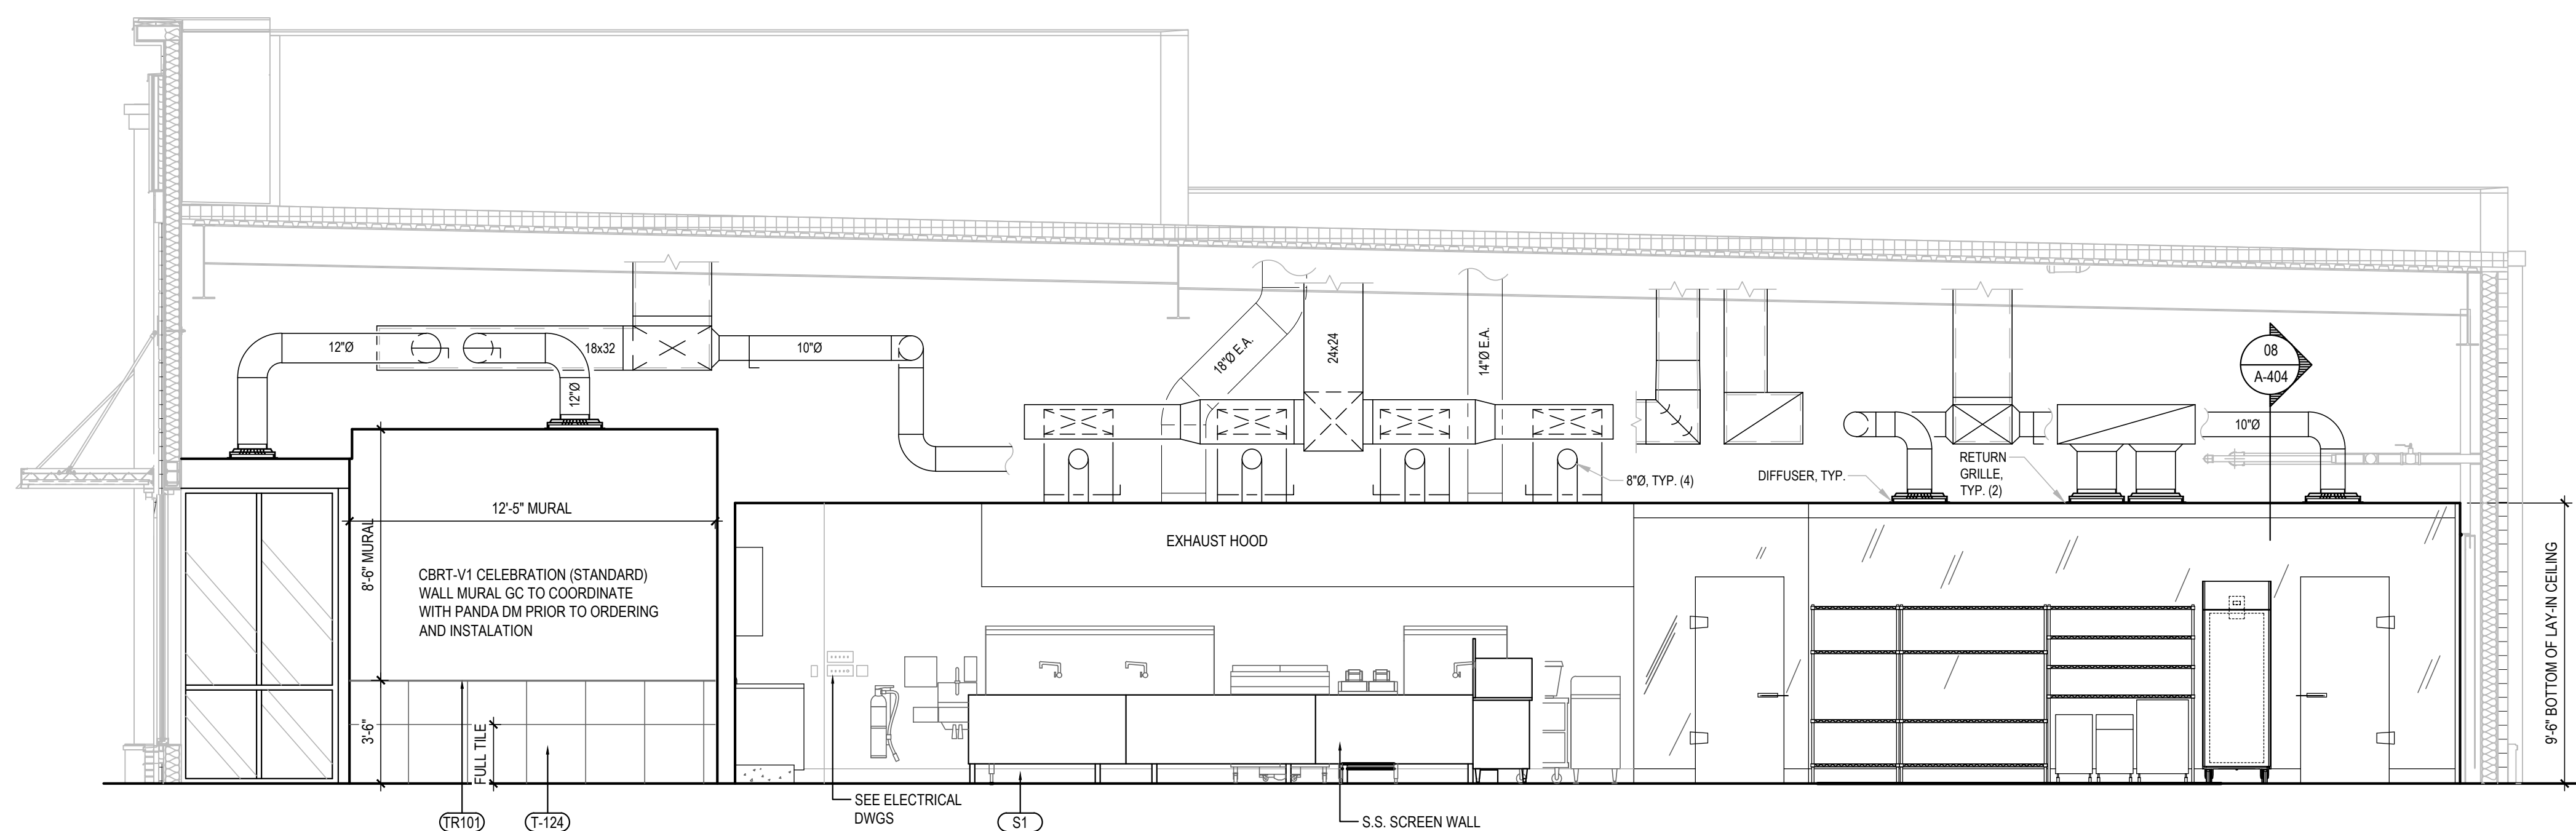

COOKLINE ELEVATION	3
Scale= 1/4" = 1'-0"	A-502

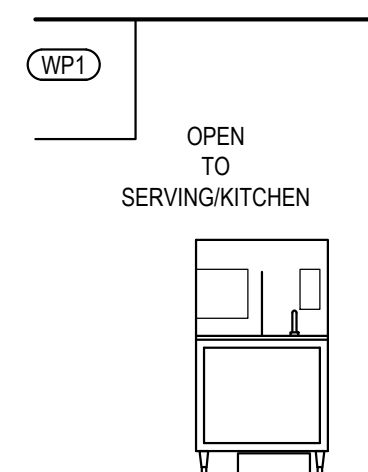

PREPARATION TABLES @ WORKTOP FREEZER ELEVATION	2
Scale= 1/4" = 1'-0"	A-502

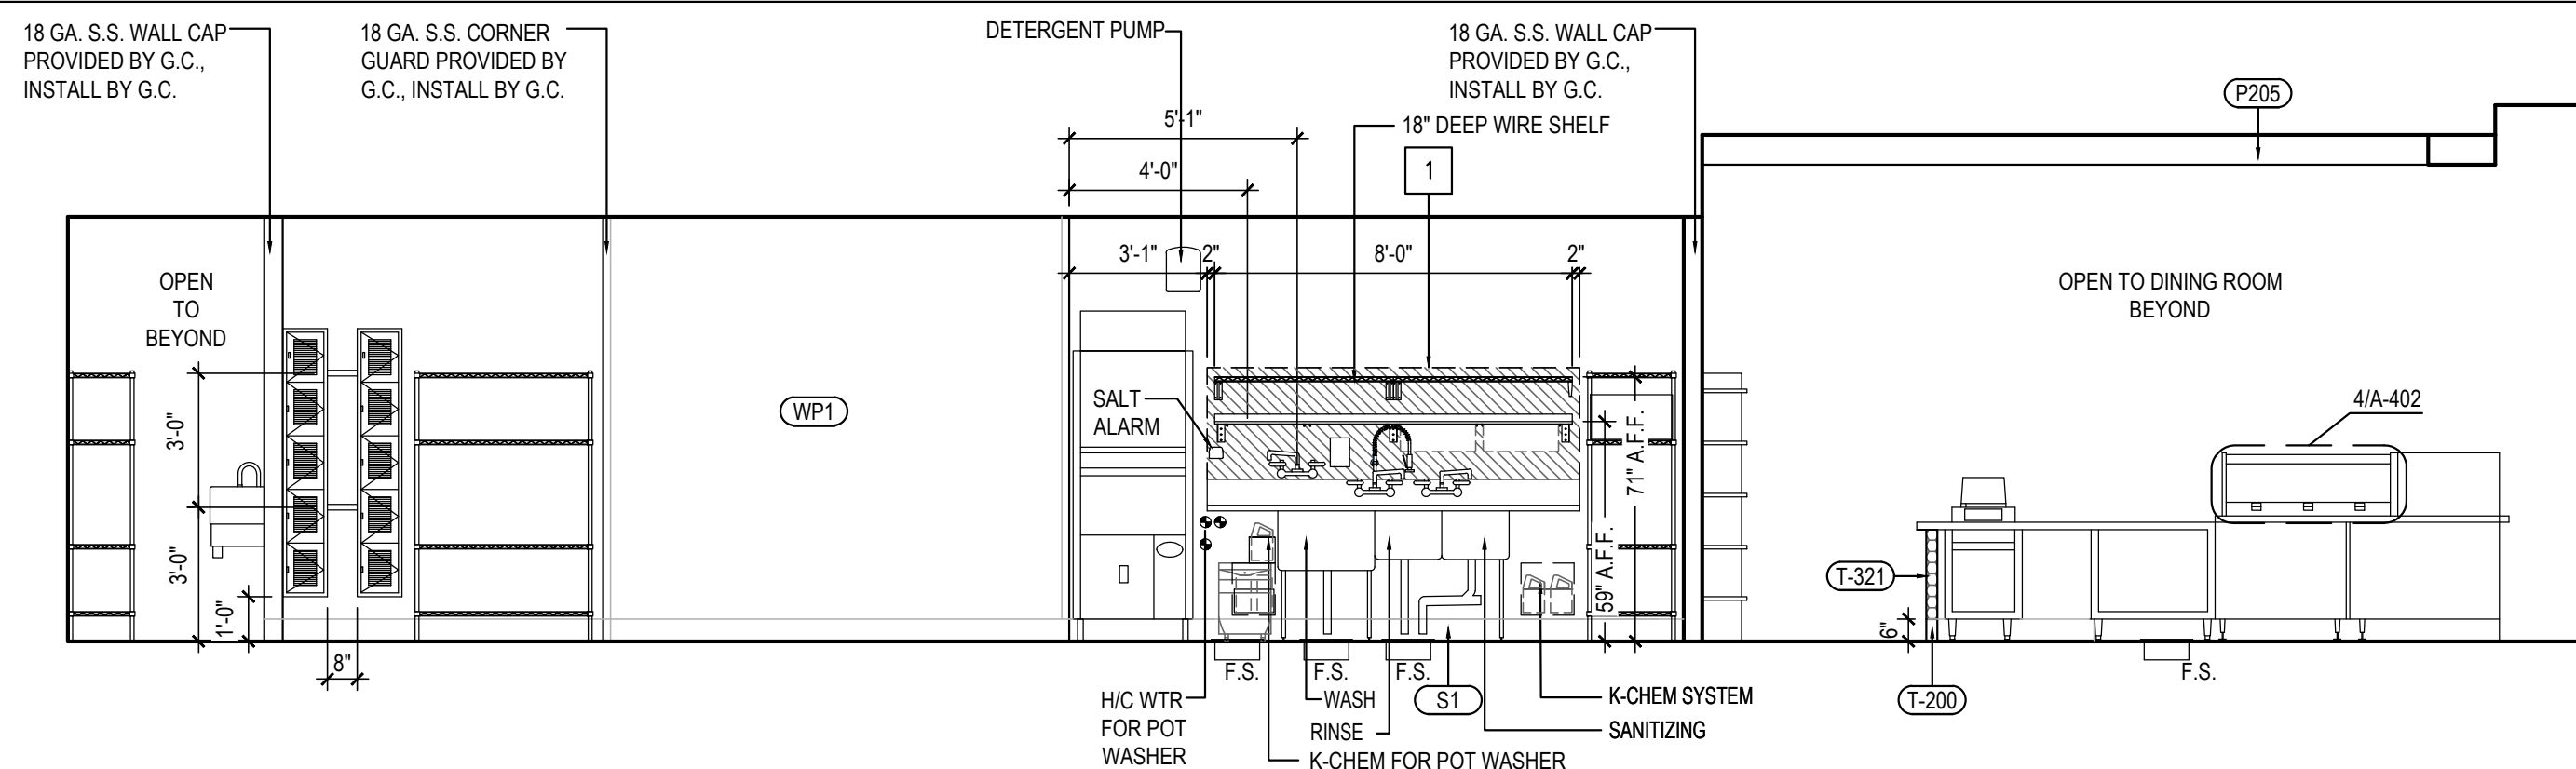

REAR SIDE OF SERVICE COUNTER	1
Scale= 1/4" = 1'-0"	A-502



PANDA EXPRESS, INC.
1683 Walnut Grove Ave.
Rosemead, California
91770
Telephone: 626.799.9898
Facsimile: 626.372.8288

All ideas, designs, arrangement and plans indicated or represented by this drawing are the property of Panda Express Inc. and were created for use on this specific project. None of these ideas, designs, arrangements or plans may be used by or disclosed to any person, firm, or corporation without the written permission of Panda Express Inc.

REVISIONS:

MD STATE HEALTH PR 01 02/24/2023

ISSUE DATE:

LL REVIEW	12-23-21
PERMITS	12-28-21
BID/ CONSTRUCTION SET	08-11-22

DRAWN BY: AB/ TD

PANDA PROJECT #: S4-24-D6247
PANDA STORE #: D6247
ARCH PROJECT #: JCdT18-0152

I certify that these documents were prepared or approved by me, and that I am a duly licensed architect or engineer under the laws of the State of Maryland, license number _____, expiration date _____.

NORR
ARCHITECTS ENGINEERS PLANNERS

PANDA EXPRESS

PANDA HOME 2600
14 CRANBROOK ROAD
Cockeysville, MD 21030

A-502

KITCHEN ELEVATIONS

PANDA HOME 2600 R3

BID/CONSTRUCTION SET 08-11-2023