




C5 TRASH ENCLOSURE (EAST)
SCALE: 1/4" = 1'-0"

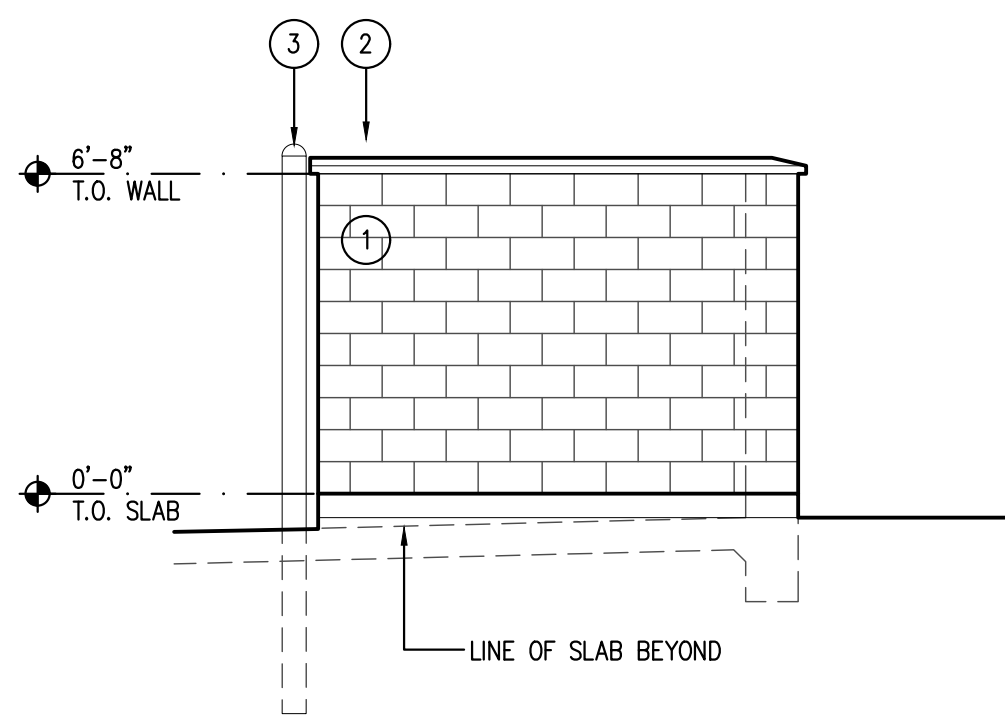


C4 TRASH ENCLOSURE (WEST)
SCALE: 1/4" = 1'-0"

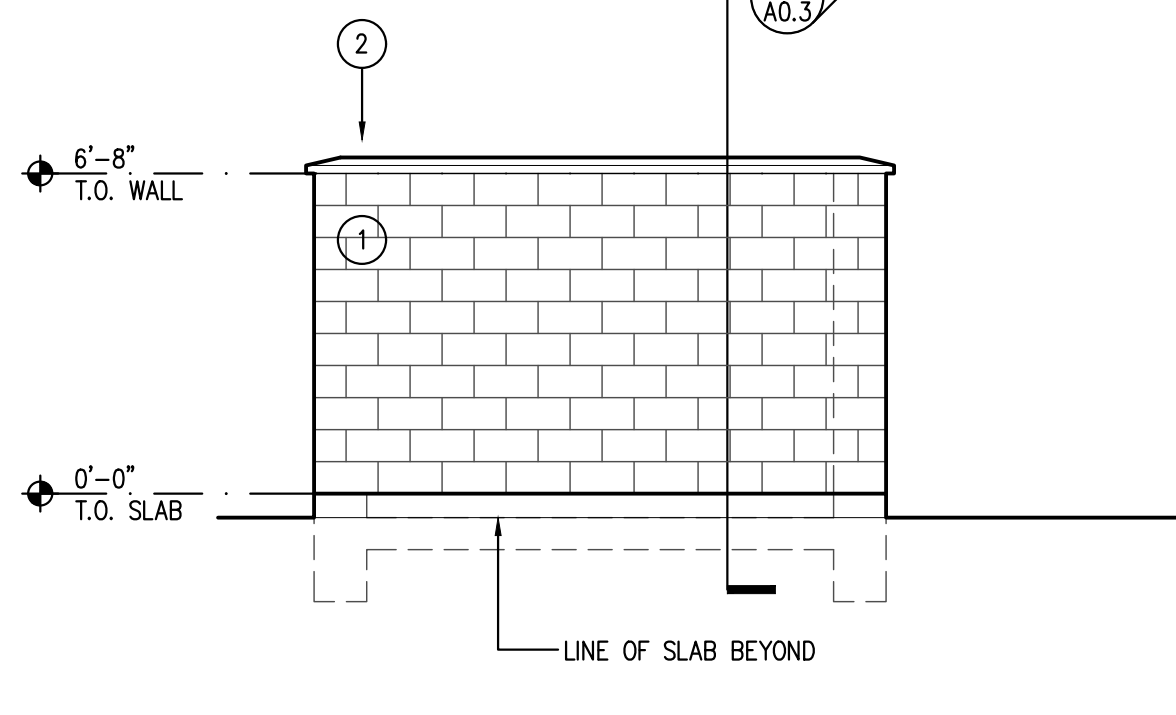

C3 TRASH ENCLOSURE (SOUTH)
SCALE: 1/4" = 1'-0"

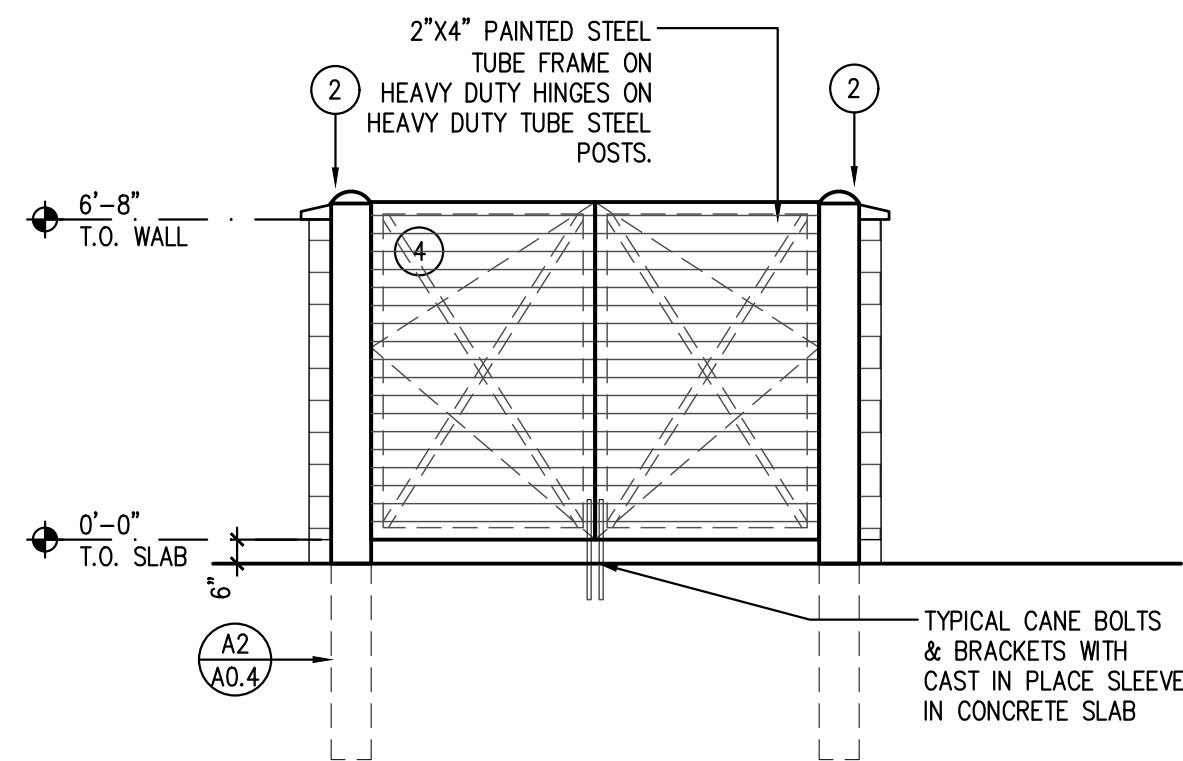


C2 TRASH ENCLOSURE (NORTH)
SCALE: 1/4" = 1'-0"

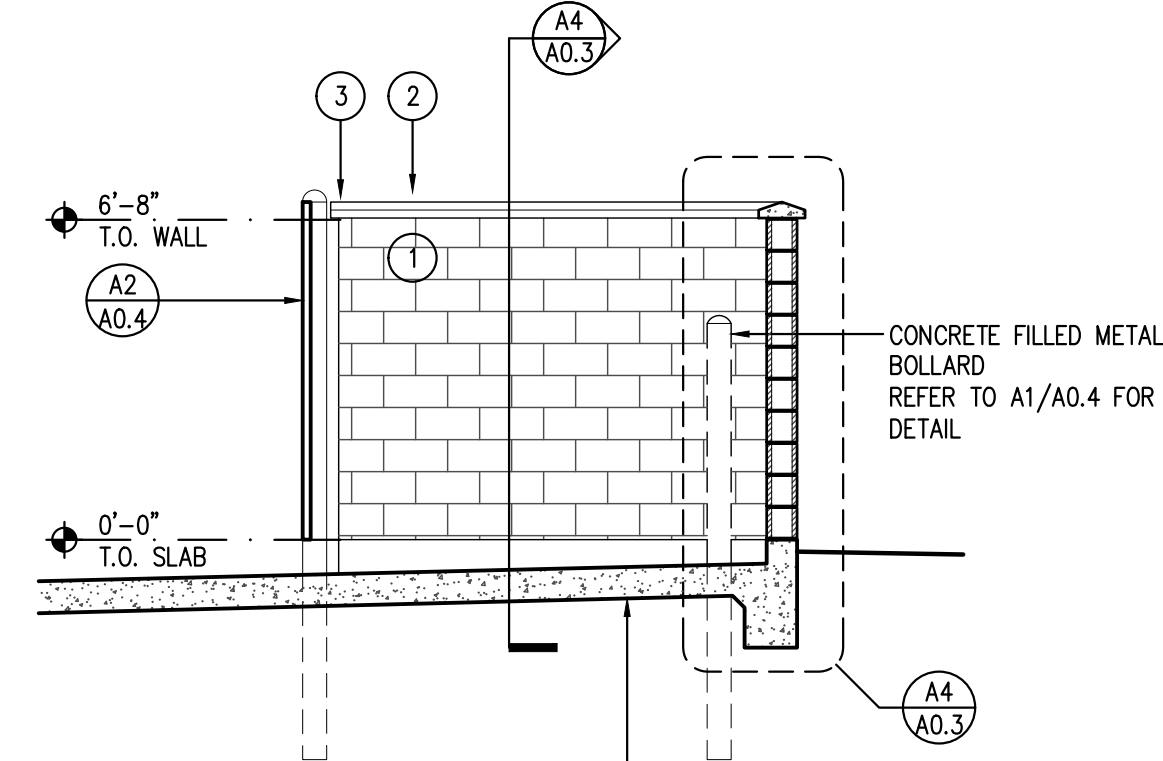


C1 TRASH ENCLOSURE (CROSS SECTION)
SCALE: 1/4" = 1'-0"


- SITE FINISH LEGEND**
- 1 PAINTED SPLIT-FACE CMU
COLOR: SW #7664 STEELY GRAY
 - 2 SILICA CONCRETE CAP
COLOR: TO MATCH SW #7664 STEELY GRAY
 - 3 PAINTED METAL POST
COLOR: SW #7664 STEELY GRAY
 - 4 PREMANUFACTURED PREFINISHED CORRUGATED METAL GATE
COLOR: SW #7664 STEELY GRAY

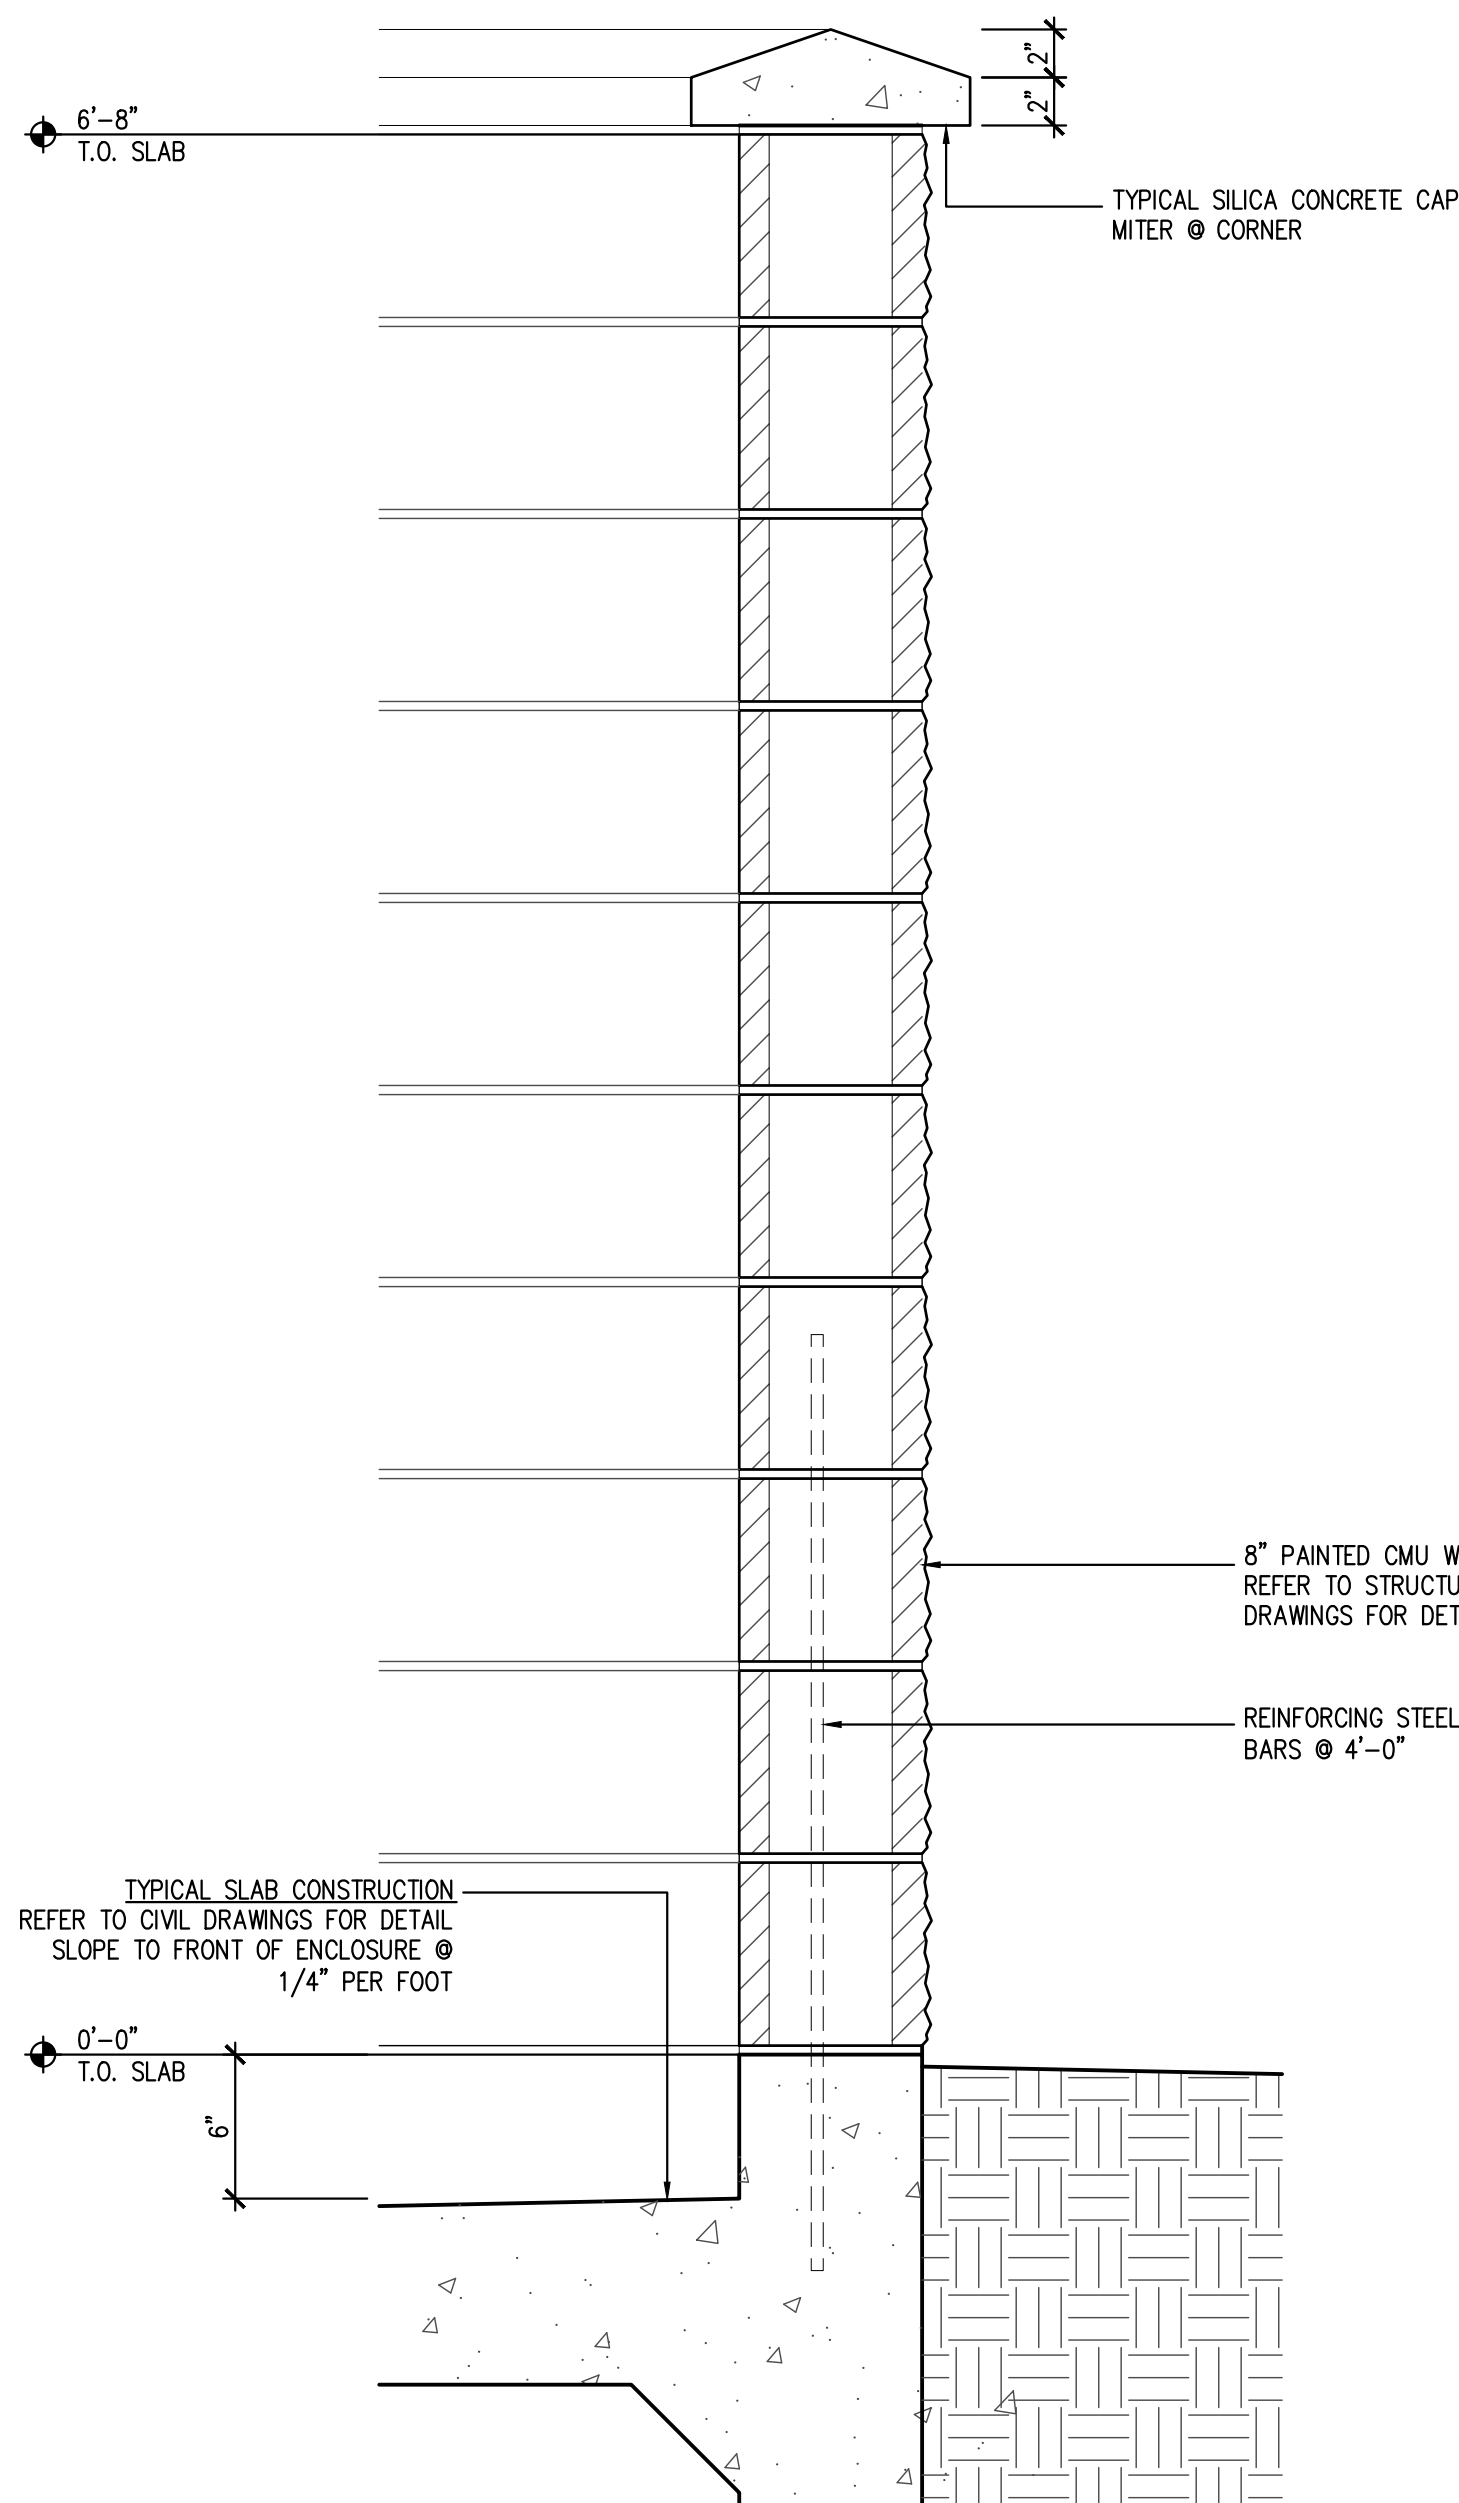


A4 WALL DETAIL
SCALE: 1 1/2" = 1'-0"

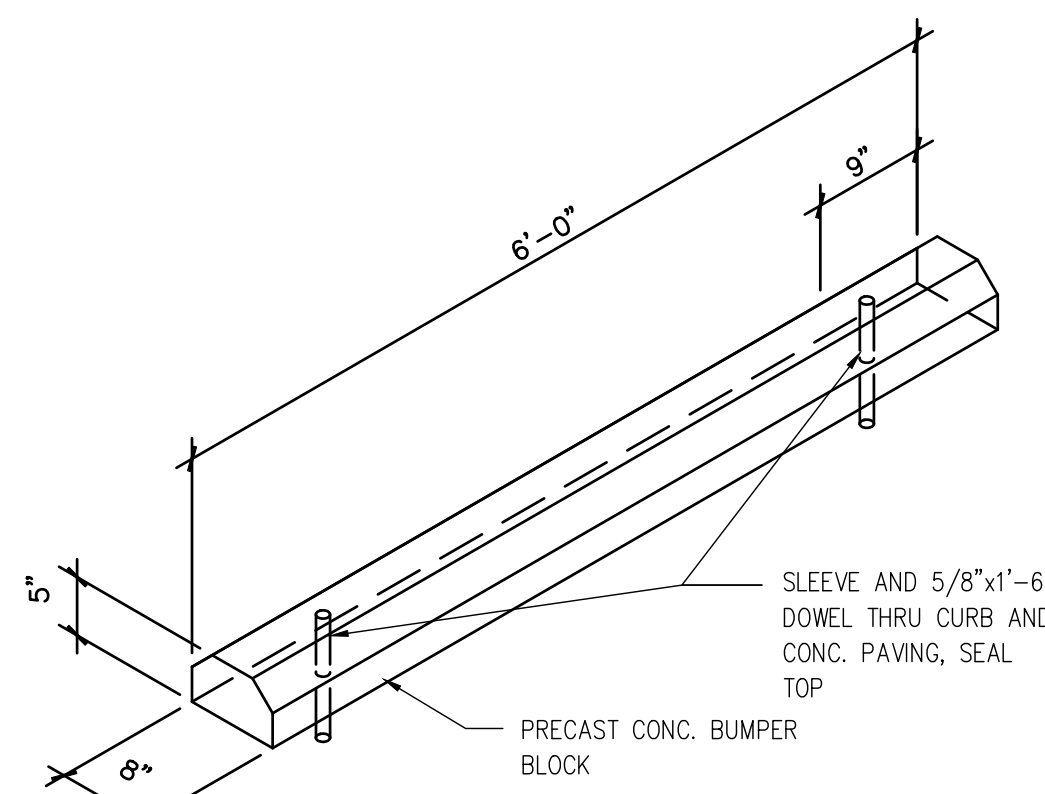


B4 PRECAST PARKING BUMPER
SCALE: 1 1/2" = 1'-0"

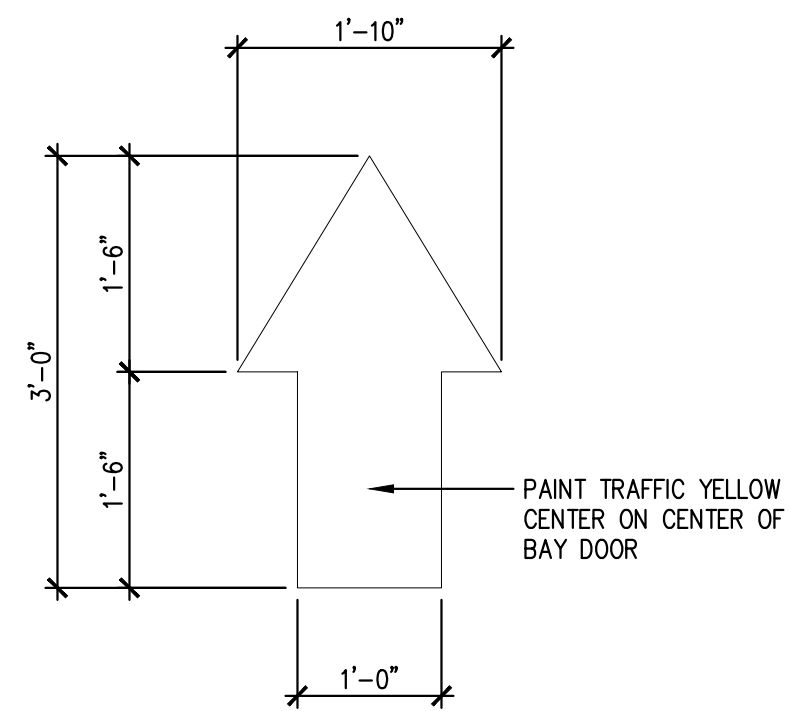


B1 PAINTED TRAFFIC ARROW
SCALE: 3/4" = 1'-0"

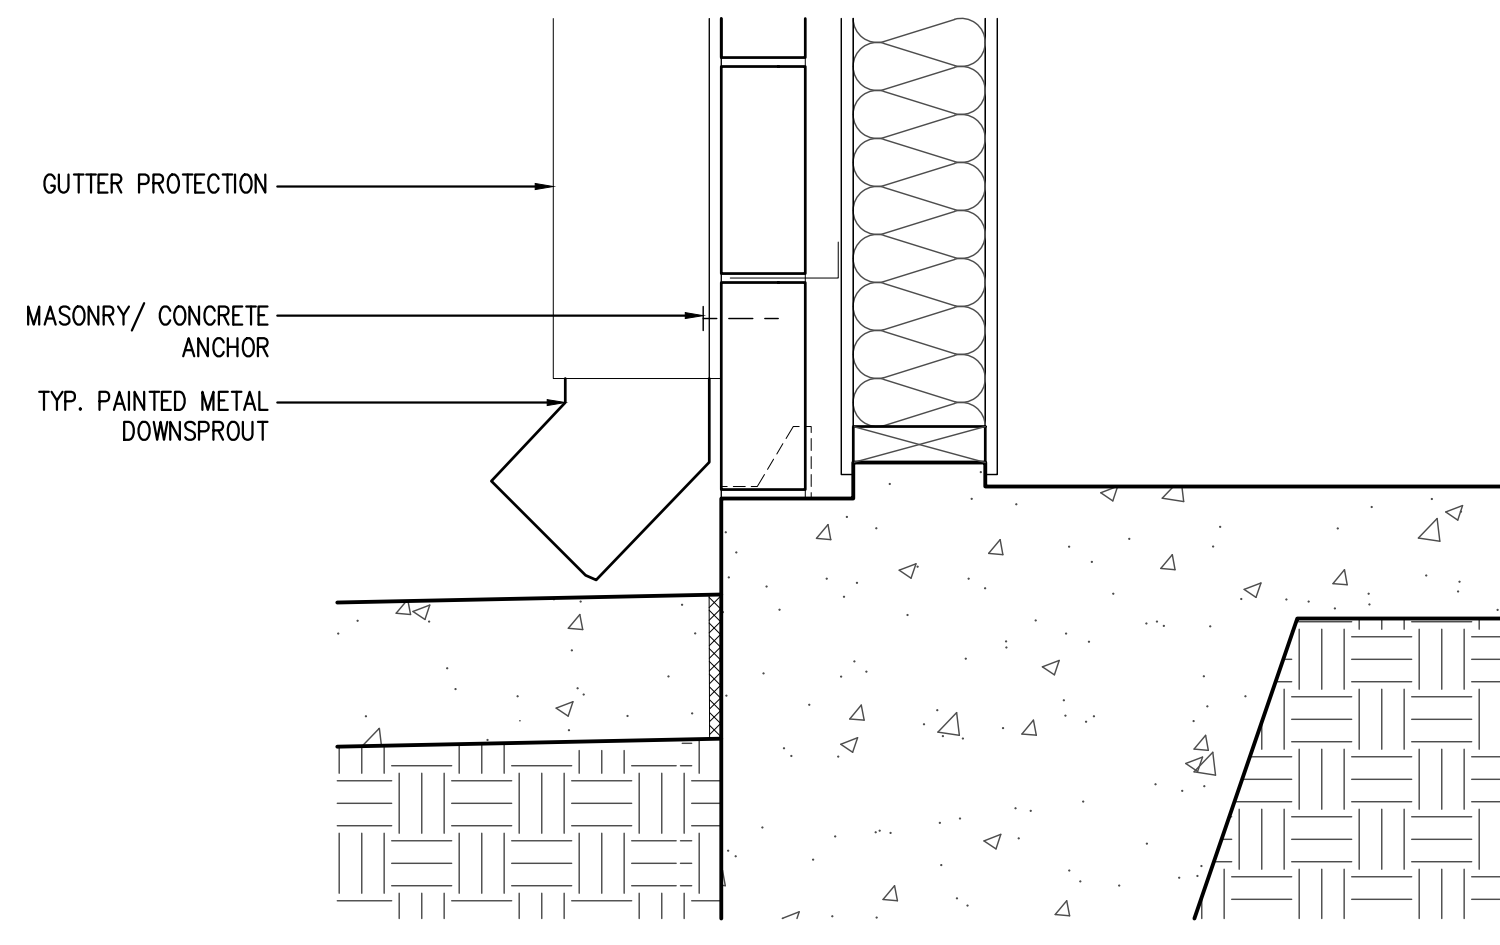


A3 SLAB @ DOWNSPOUT DETAIL
SCALE: 1 1/2" = 1'-0"

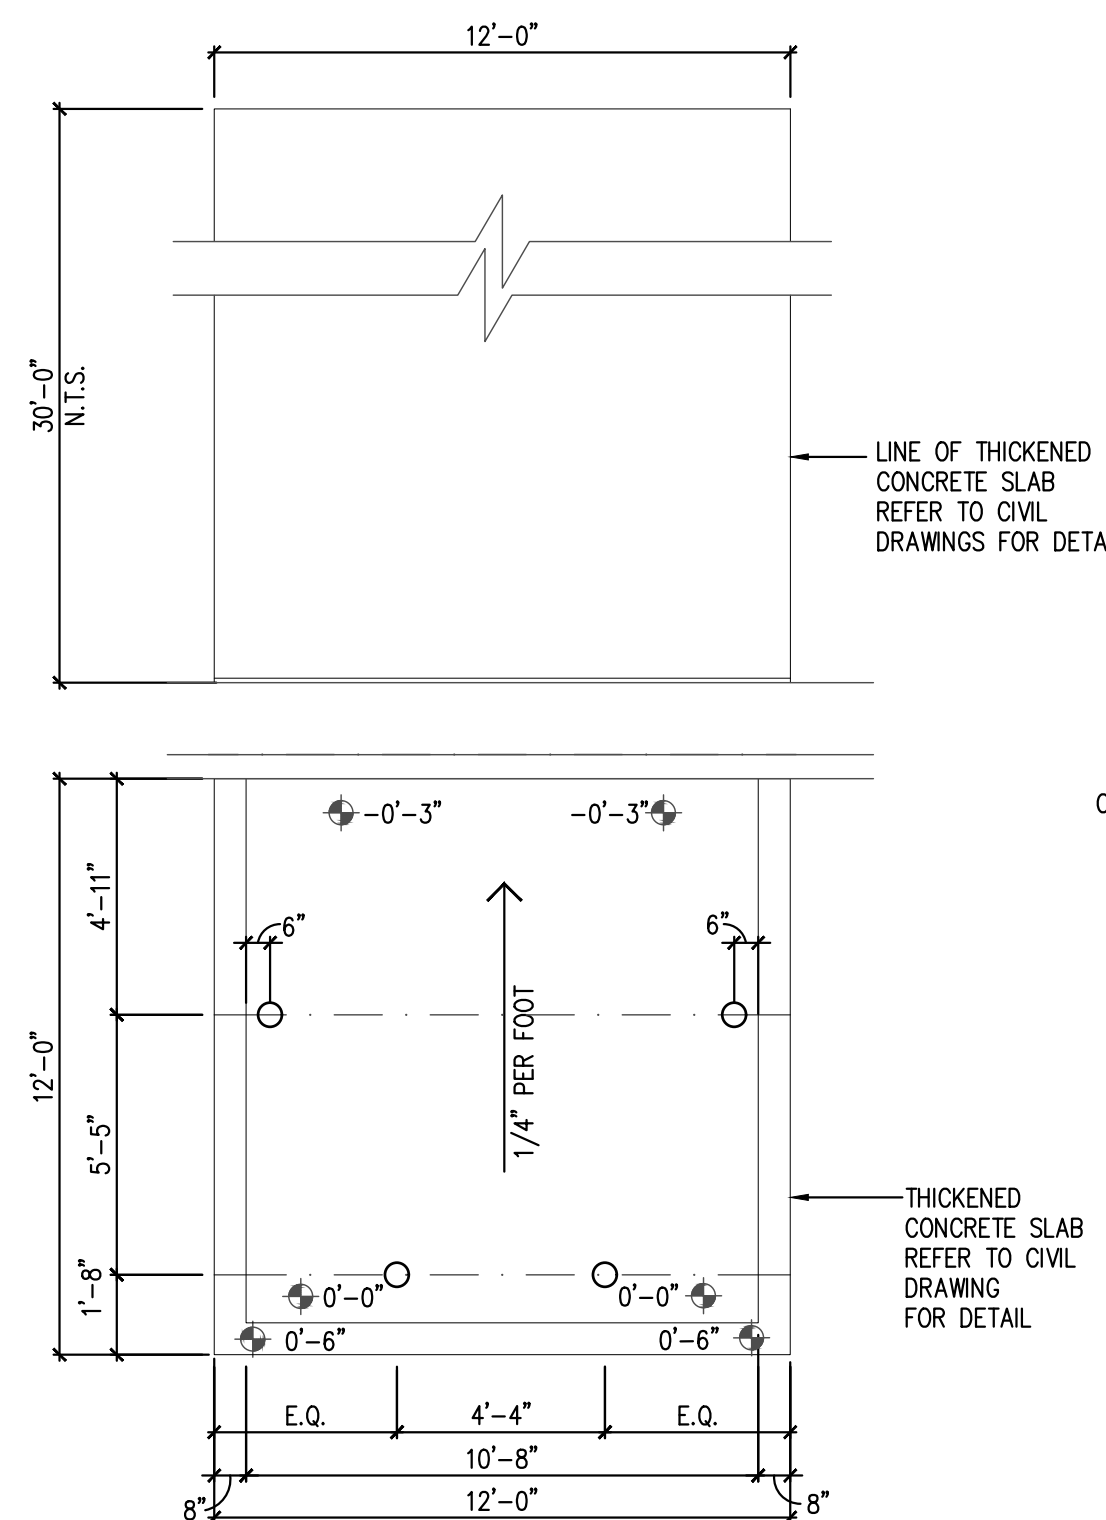

B3 TRASH ENCLOSURE SLAB PLAN
SCALE: 1/4" = 1'-0"

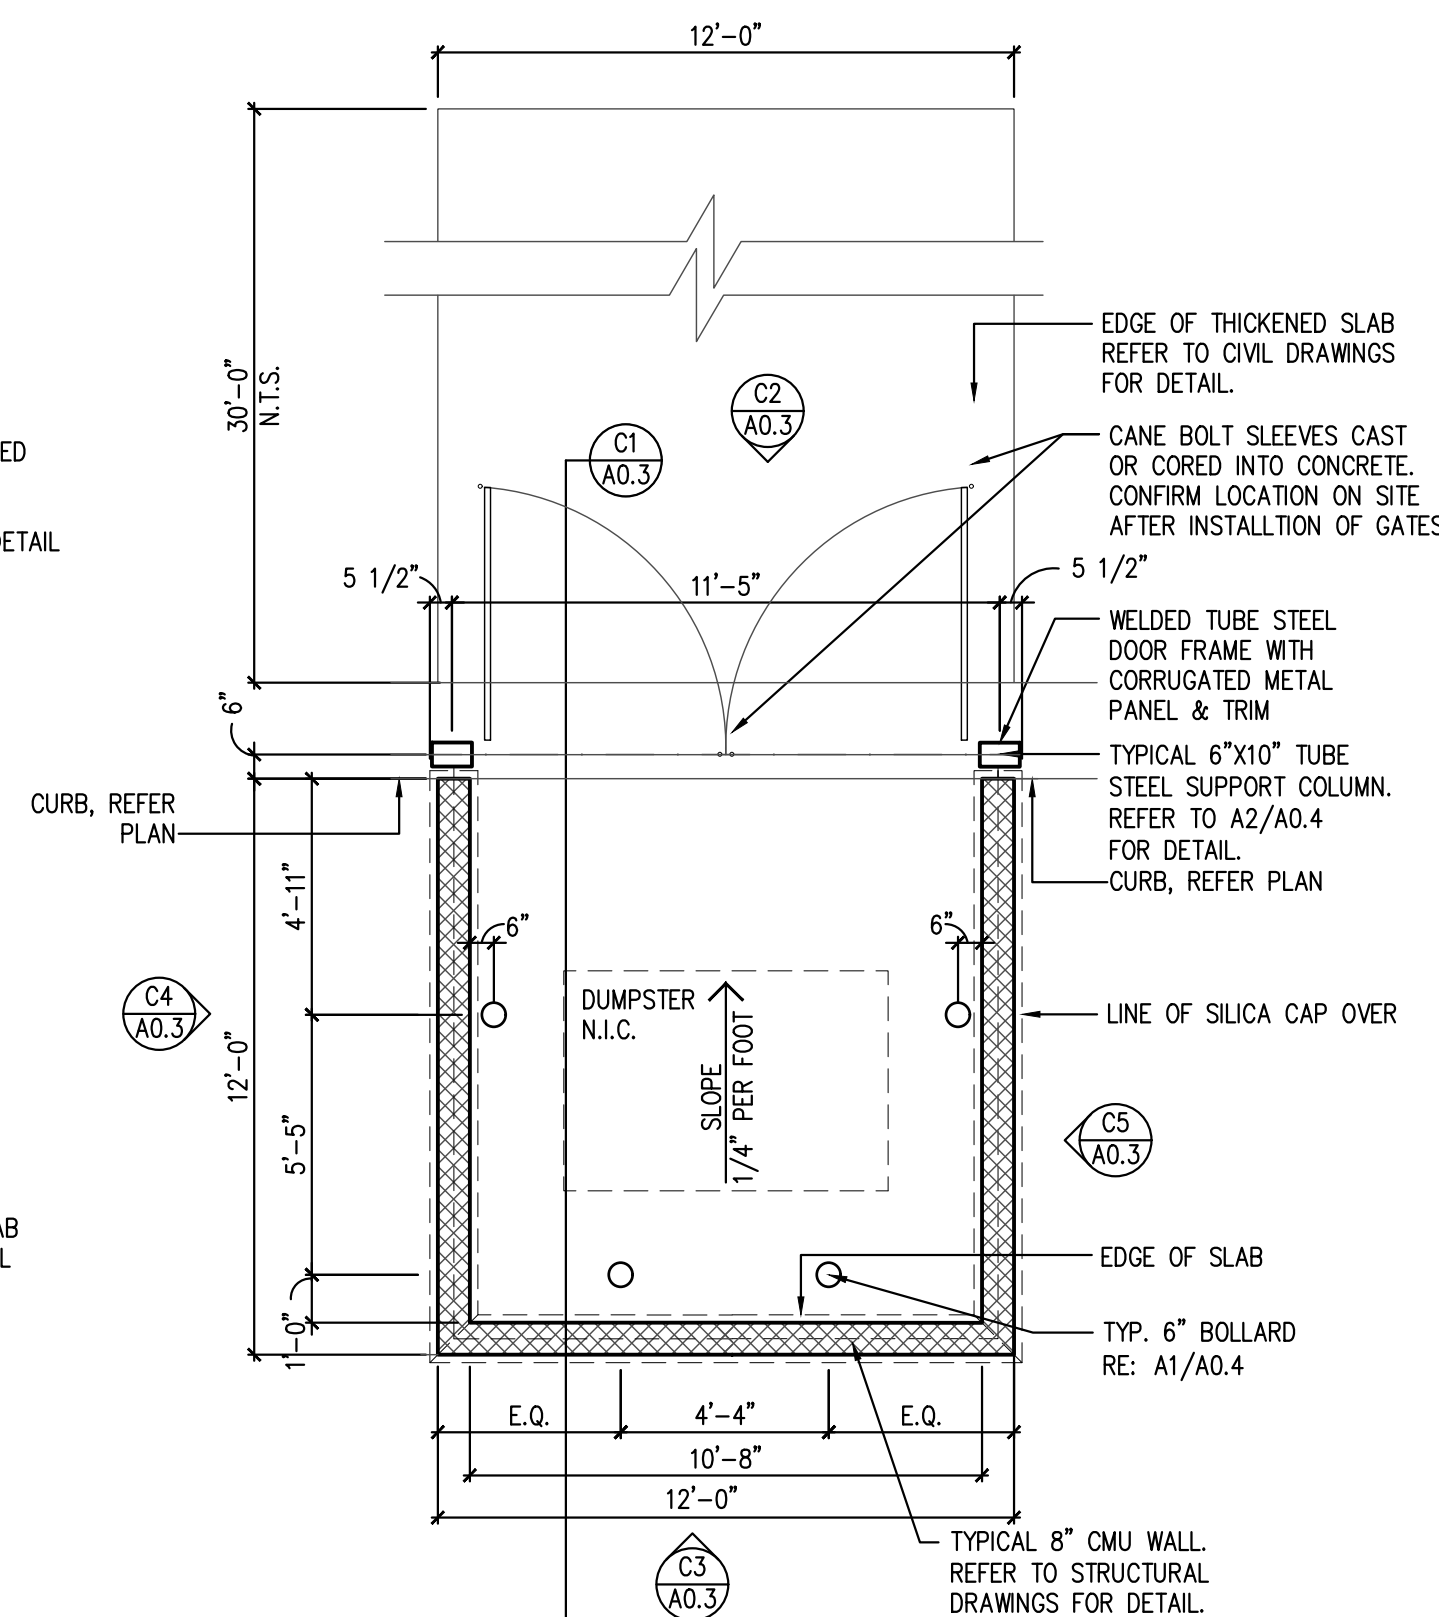

B2 TRASH ENCLOSURE BUILDING PLAN
SCALE: 1/4" = 1'-0"

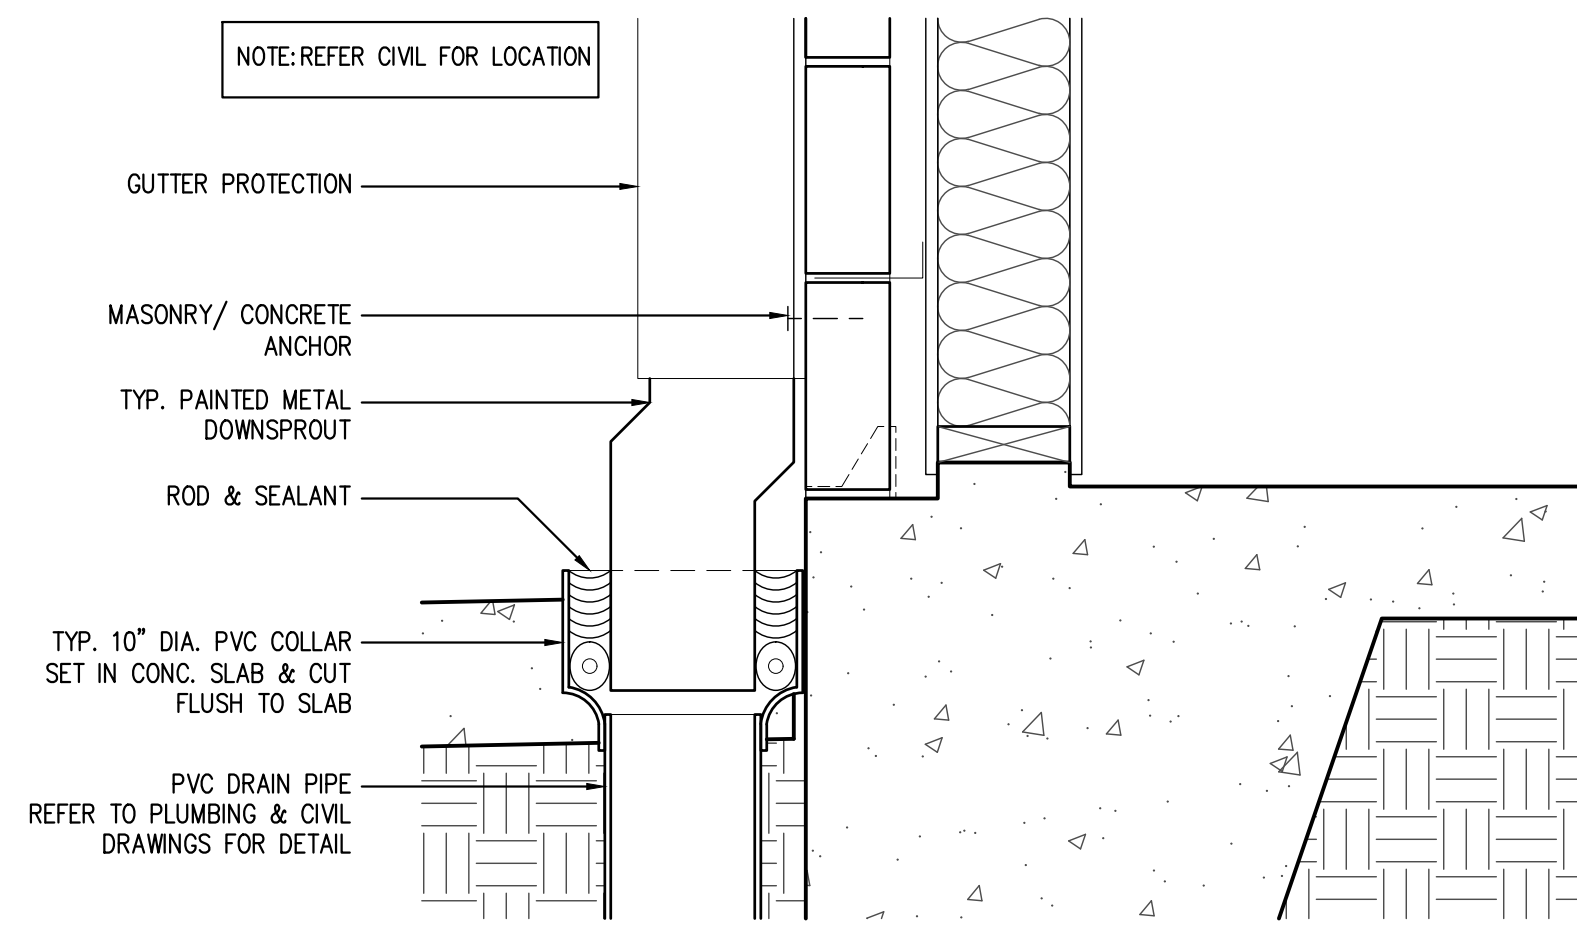

A2 SLAB @ DOWNSPOUT DETAIL
SCALE: 1 1/2" = 1'-0"

A1 NOT USED