




1 SERVICE STUB NTS

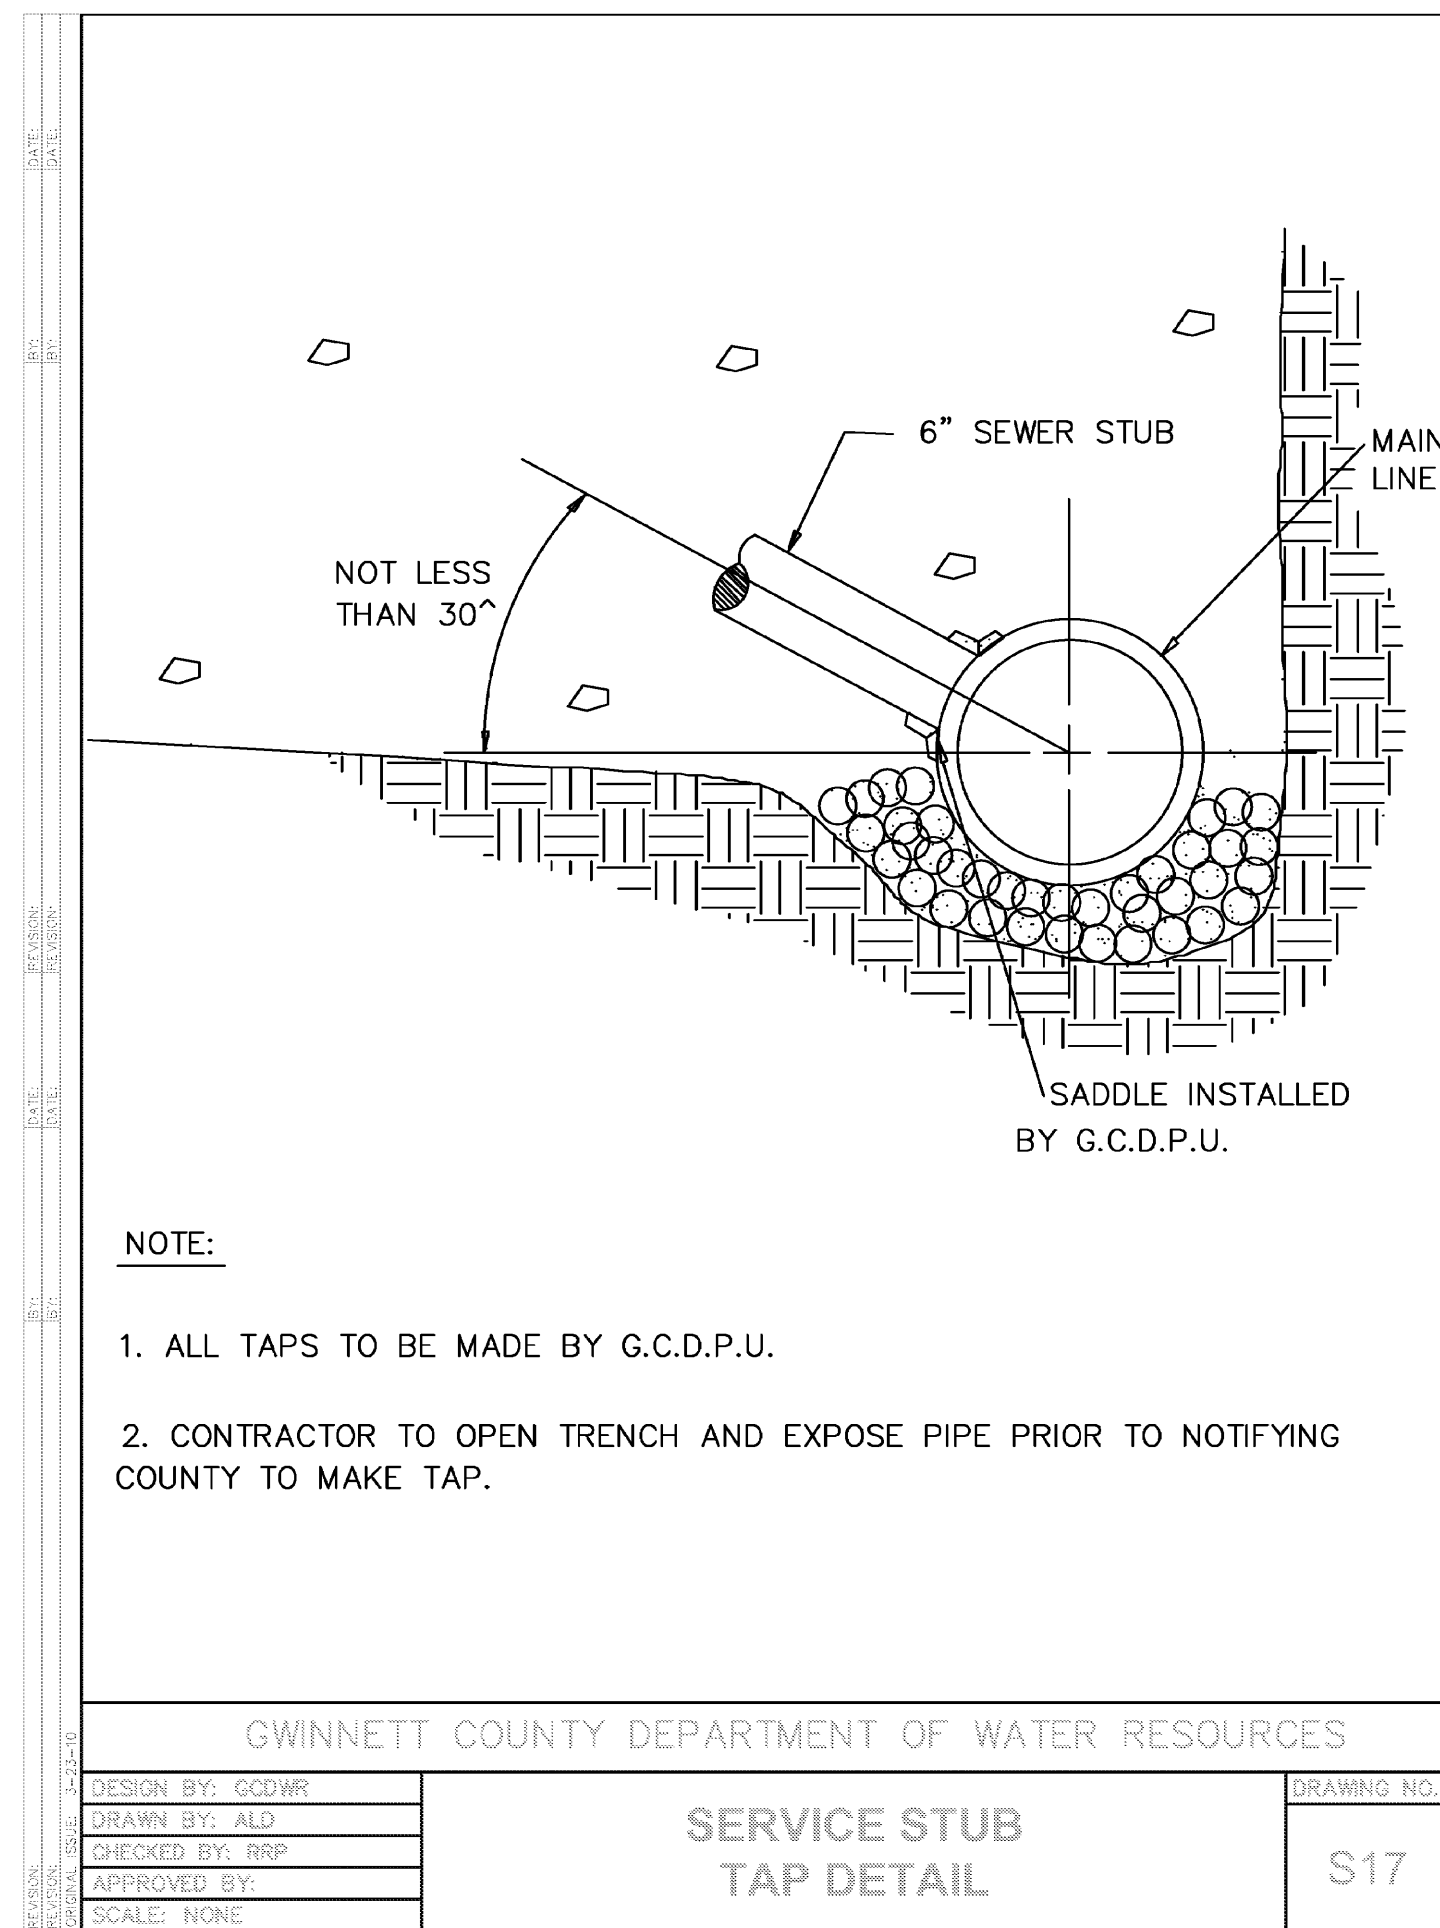


2 SERVICE TAP NTS

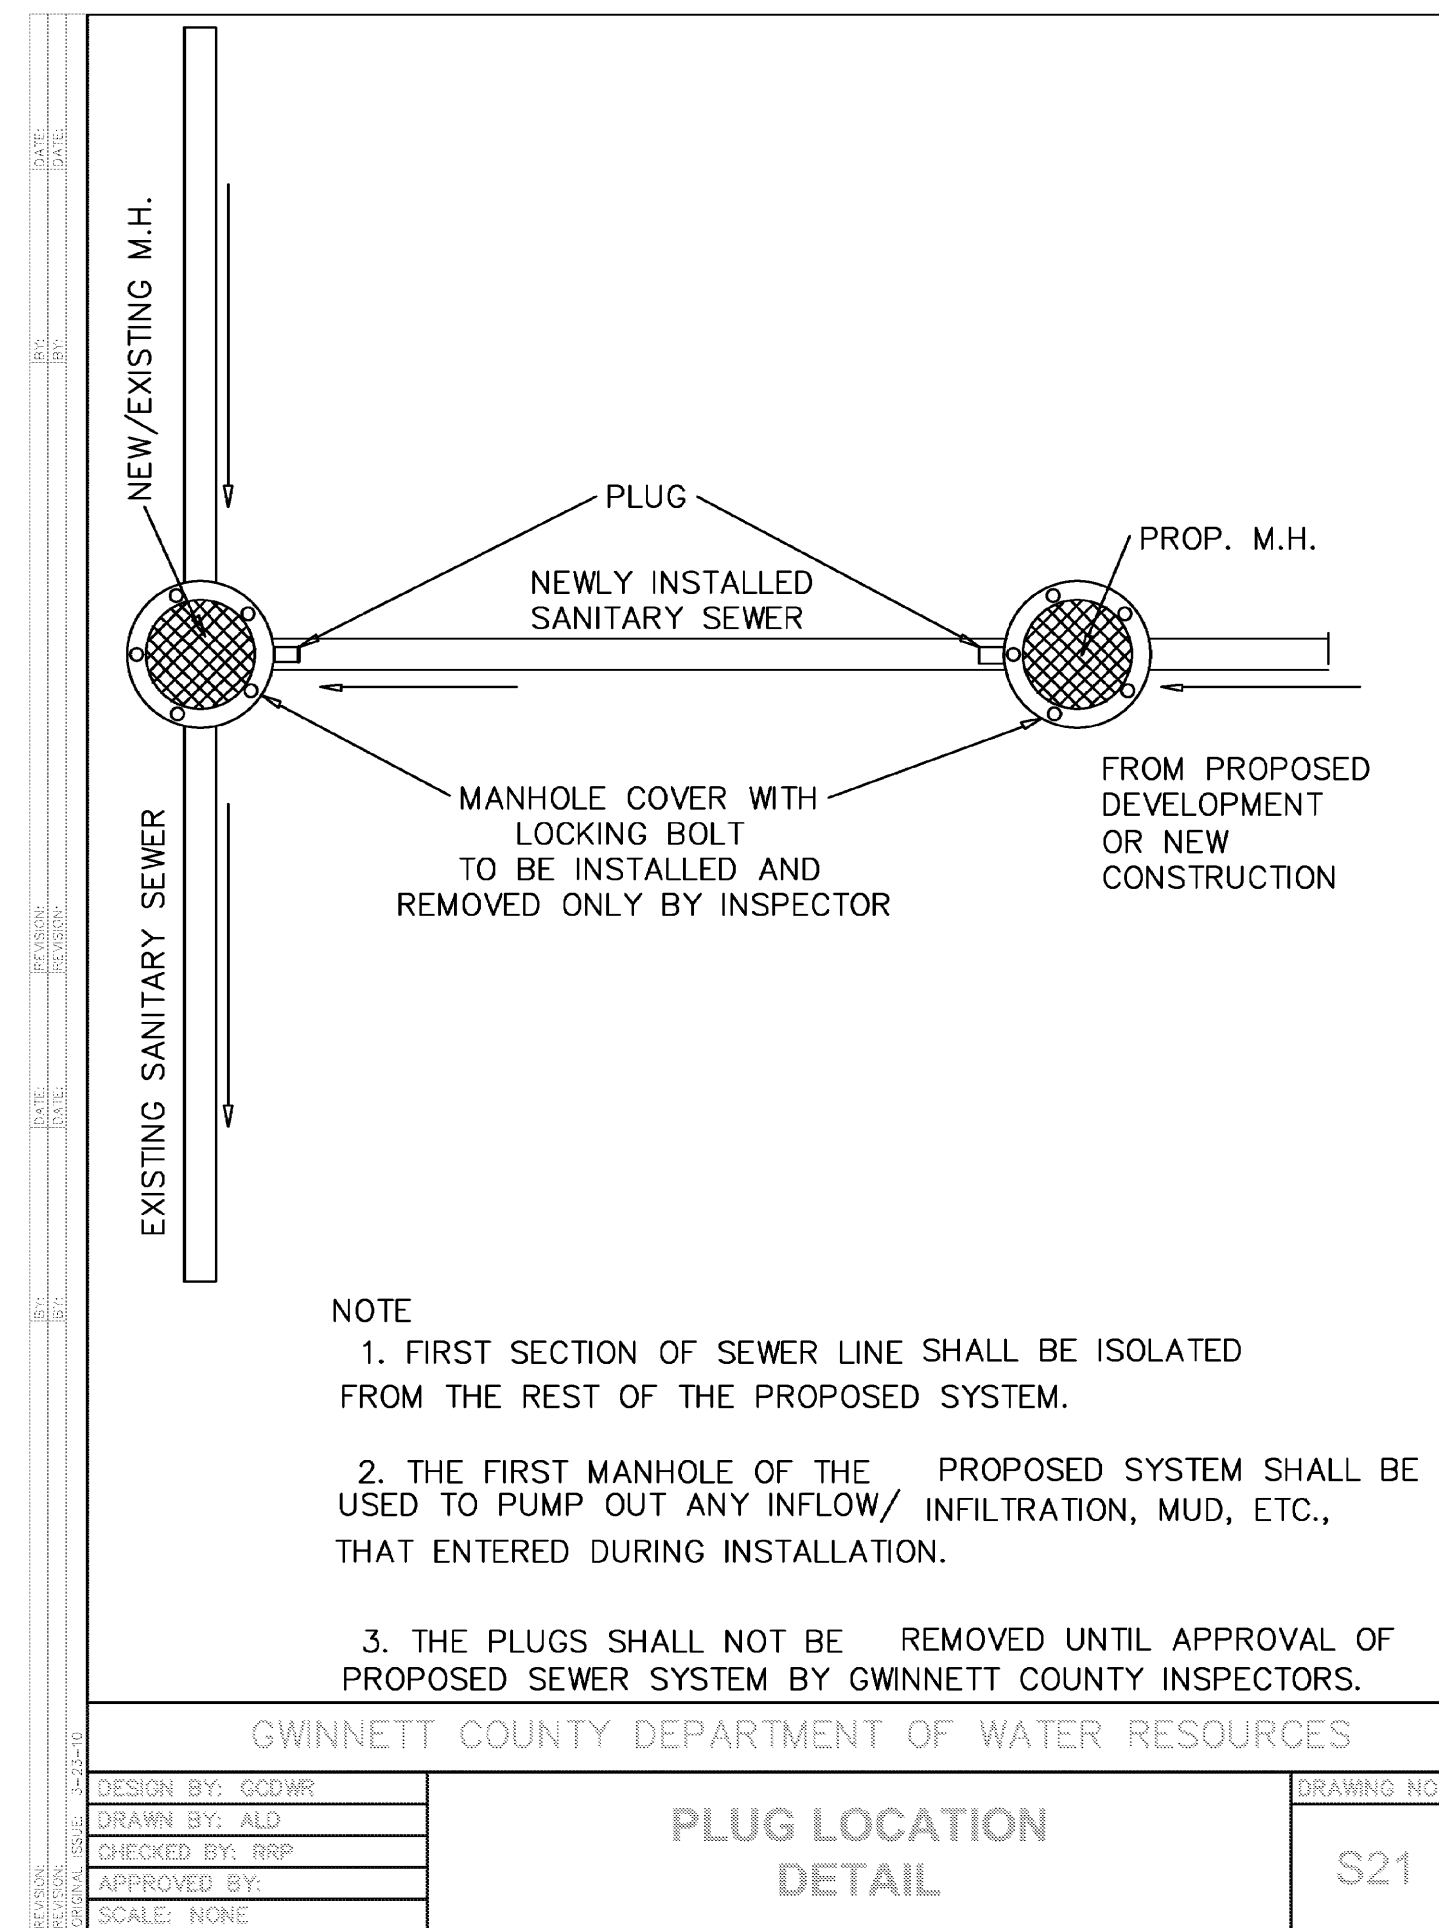


3 PLUG LOCATION NTS

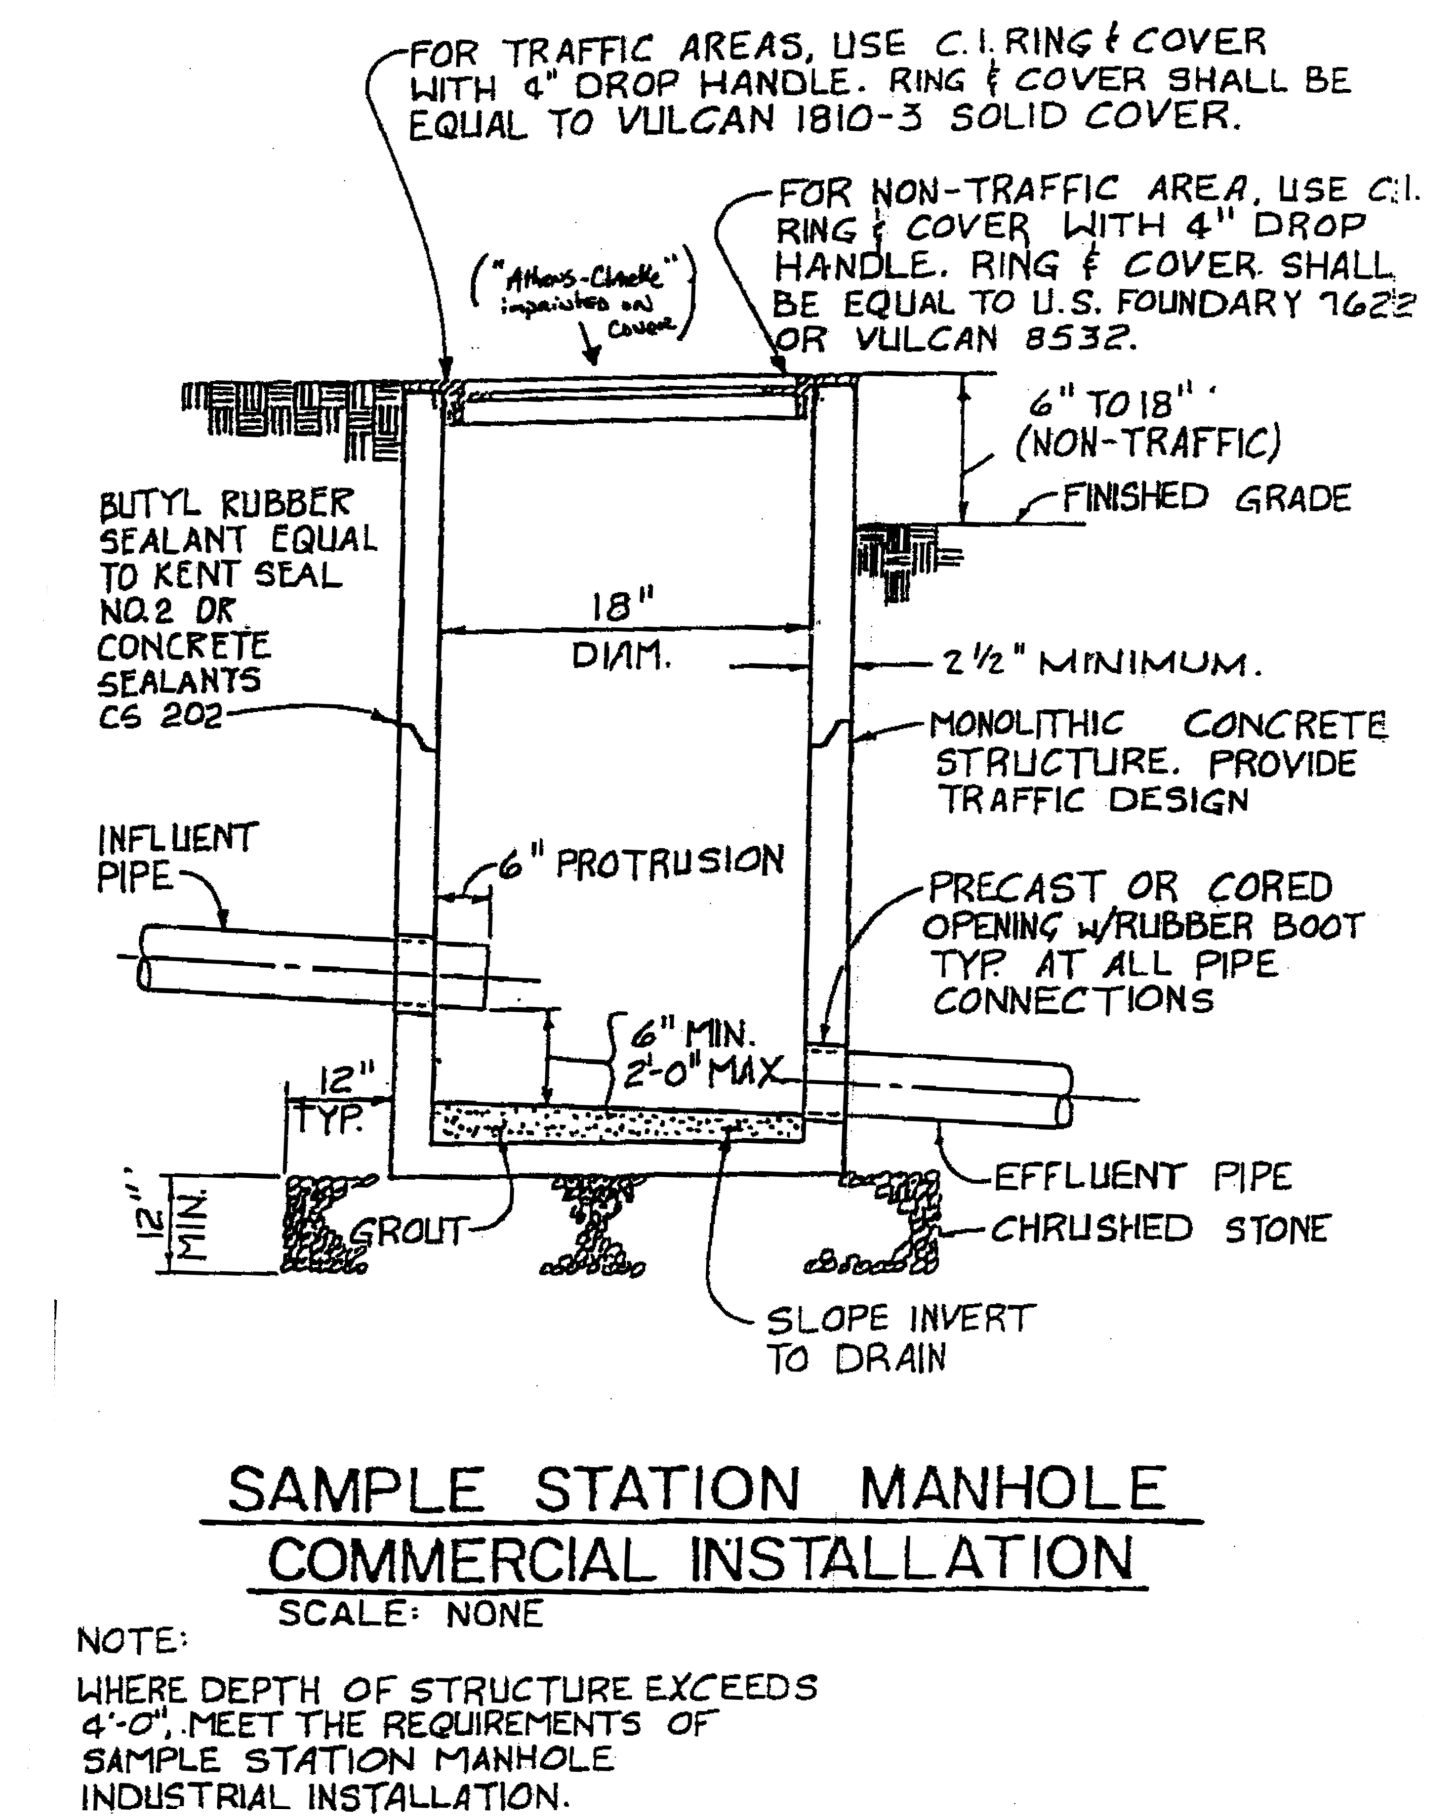

4 SAMPLING MANHOLE NTS

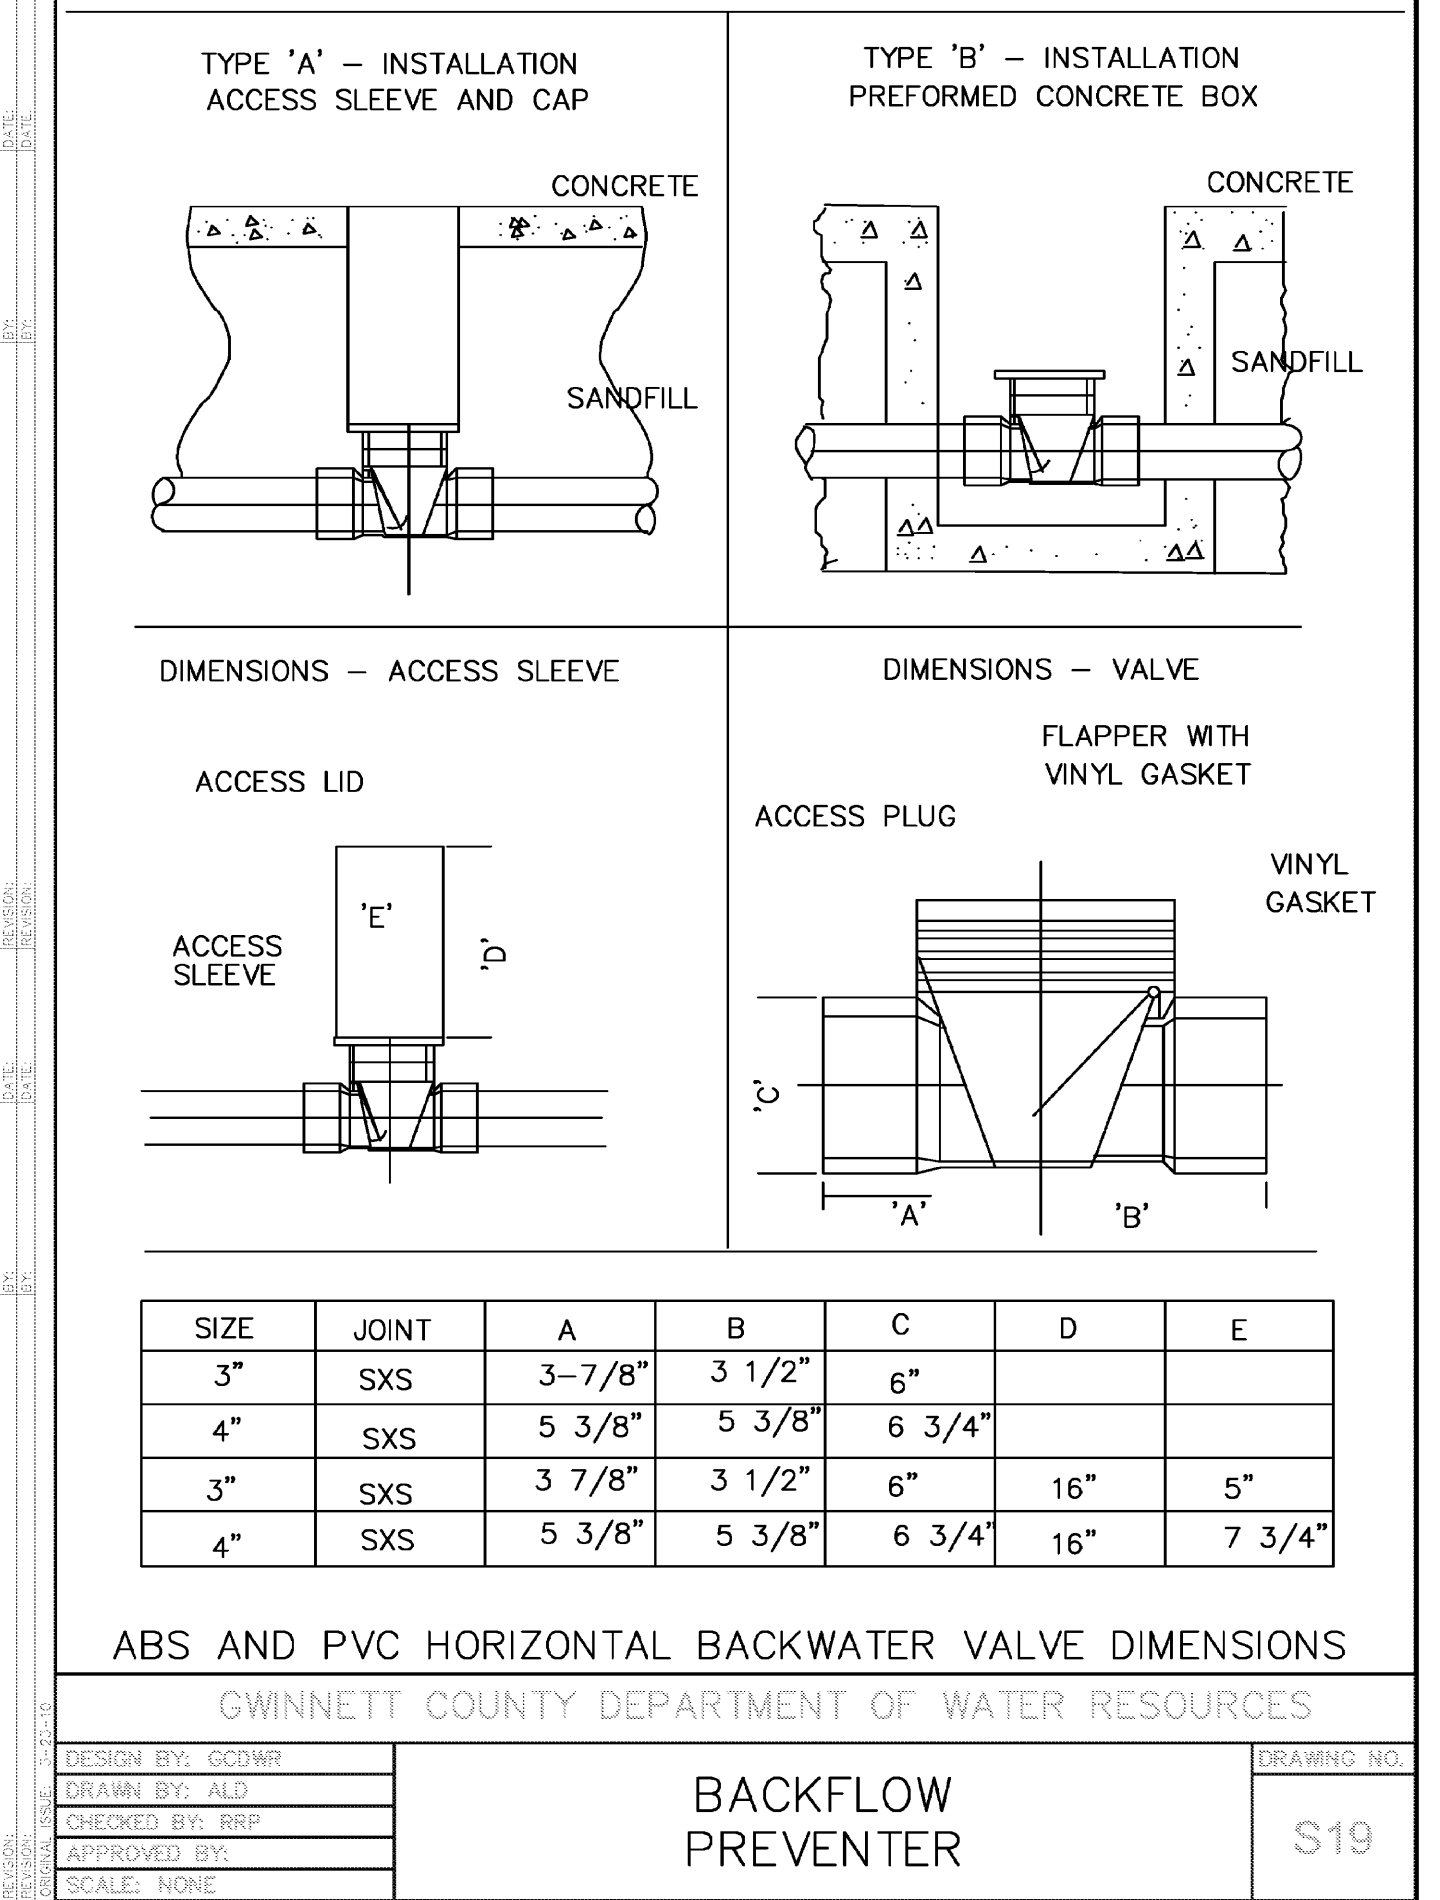

5 BACKFLOW PREVENTER NTS

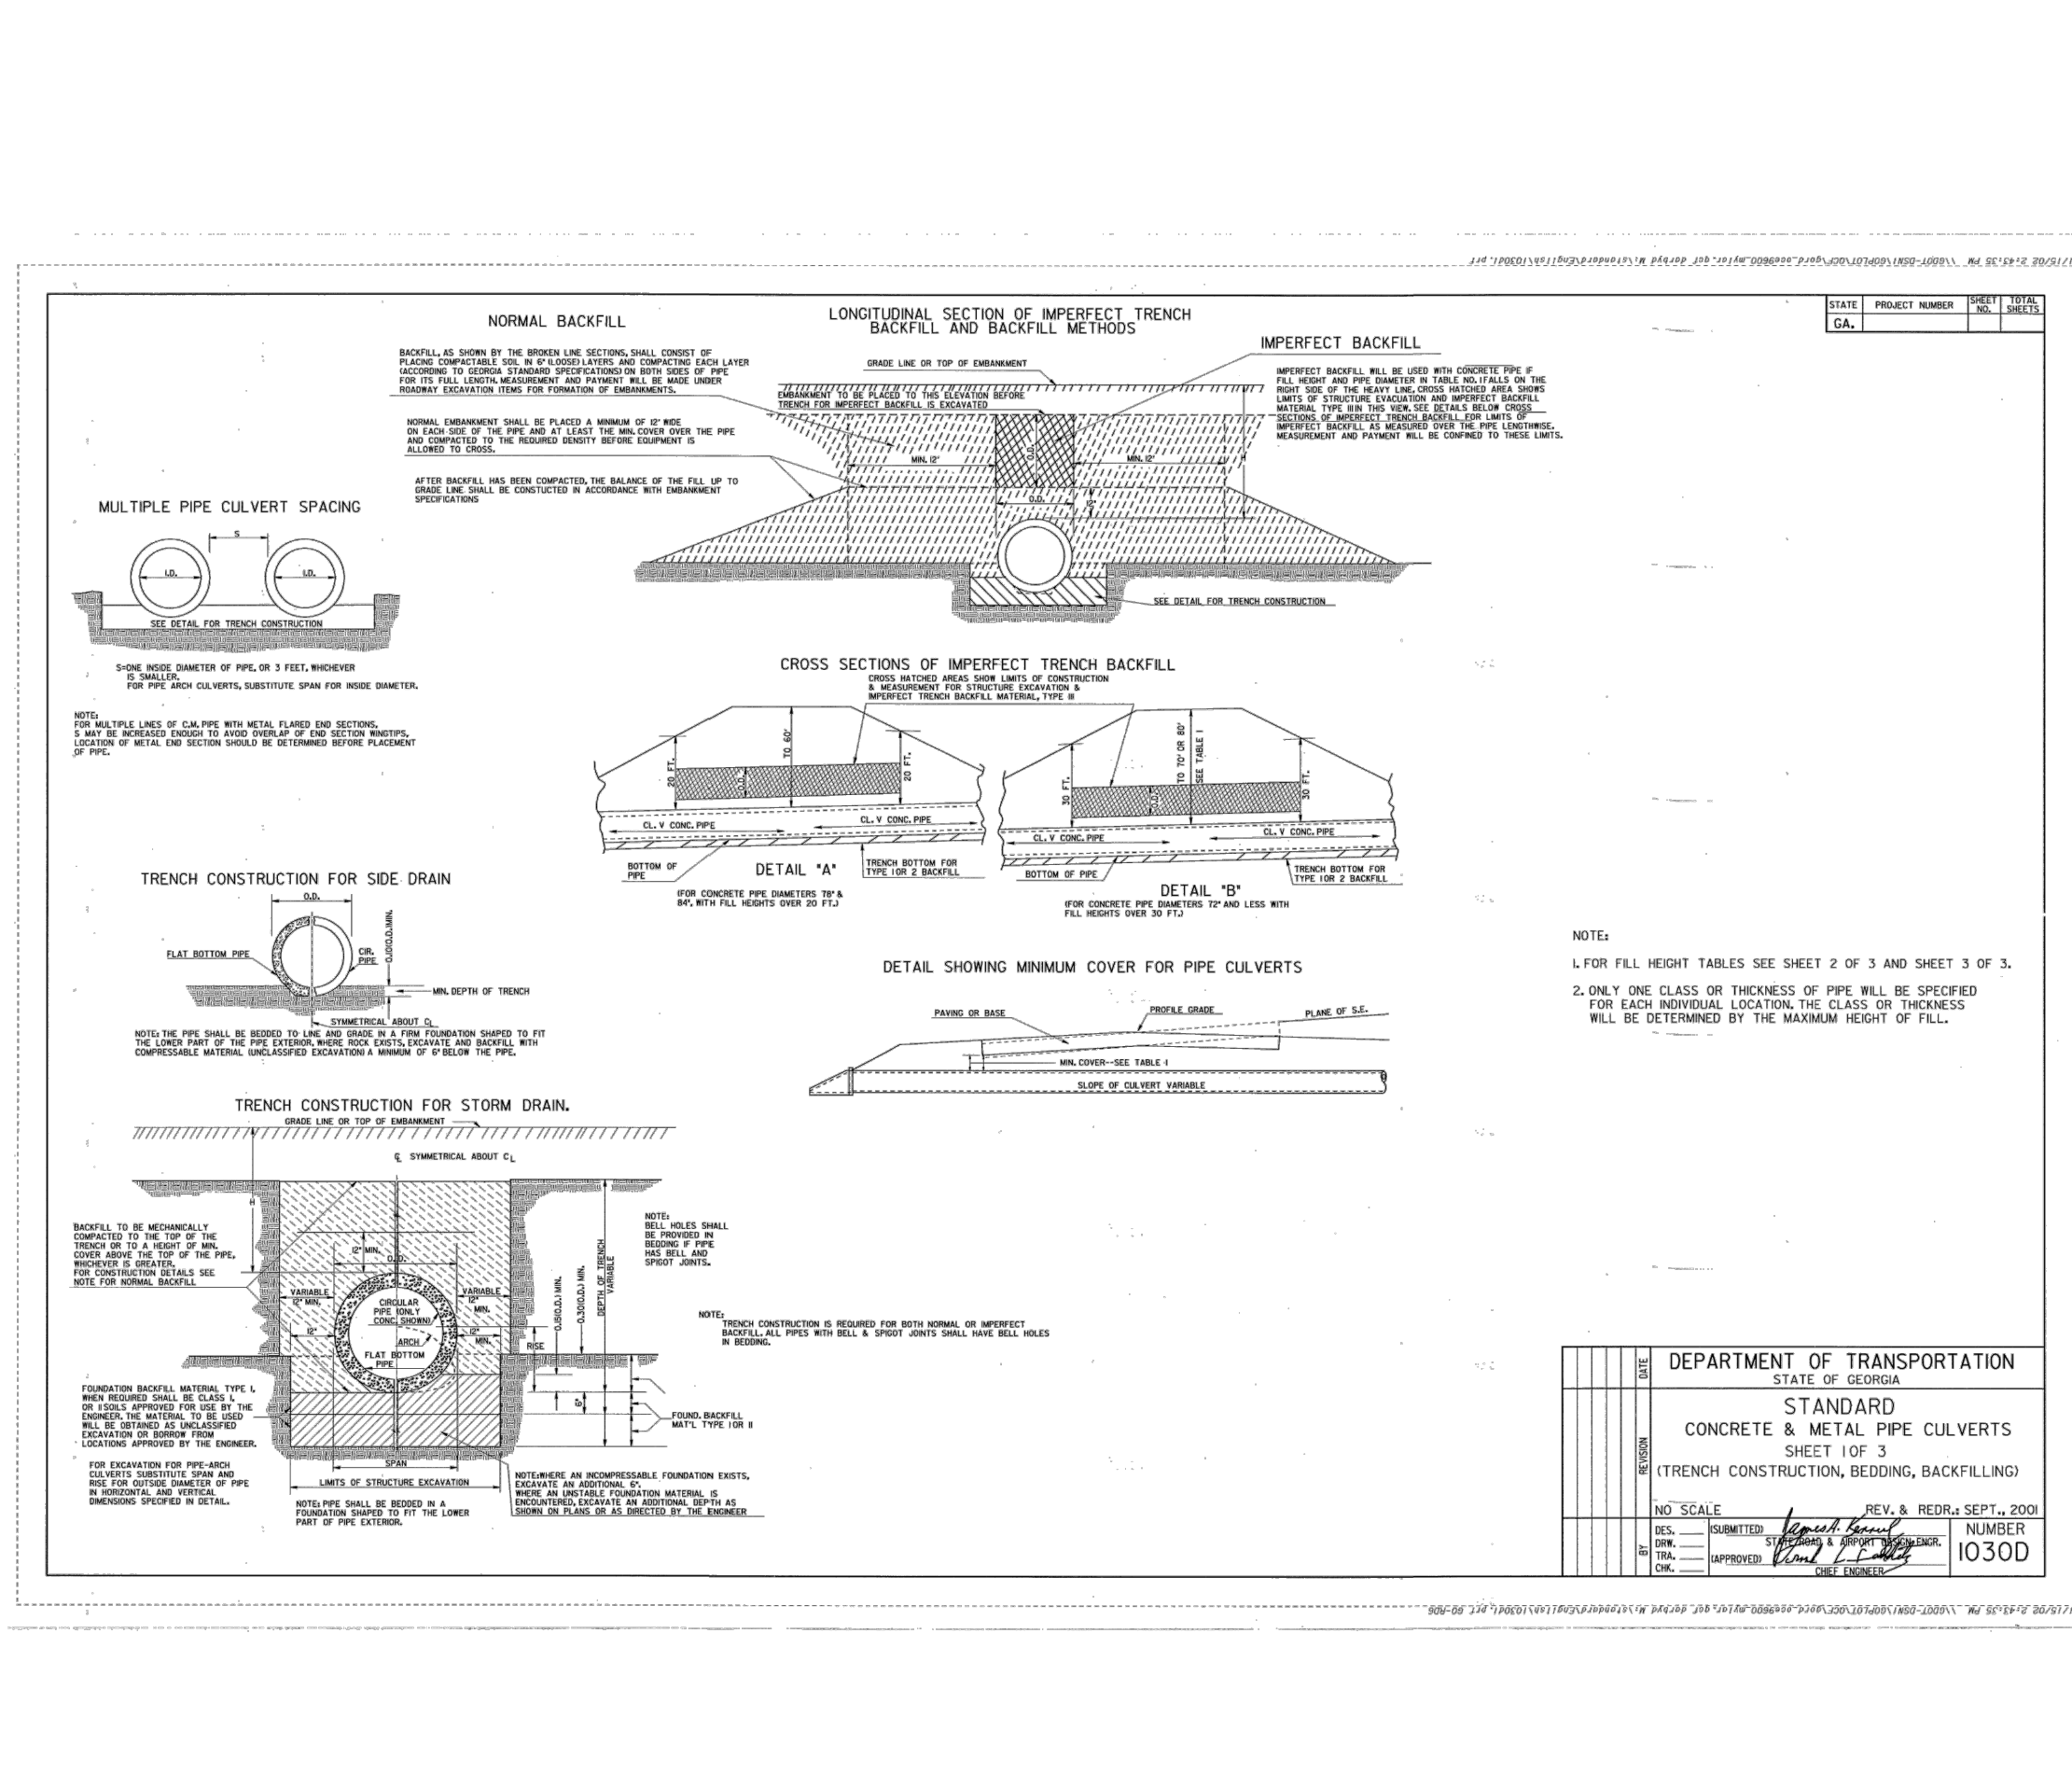

6 PIPE BEDDING NTS



ingenium
ENTERPRISES
PLANNING & ENGINEERING
221 ROSWELL ST.
SUITE 100
ALPHARETTA, GA 30009
770.451.8650



GEORGIA
REGISTERED
PROFESSIONAL
ENGINEER
ERIK ALEXANDER HOUSTON

PANDA EXPRESS
D5305 / STORE# 2900
205 ATHENS HIGHWAY
LOGANVILLE, GA 30052



PANDA EXPRESS, INC.
1683 WALNUT GROVE AVENUE
ROSEMead, CA 91770
PHONE: (626) 372-8292

REVISION HISTORY	
1	ISSUED FOR PERMIT
2	ISSUED FOR PERMIT
THE CIVIL ENGINEER REGULARLY UPDATES ELECTRONIC FILES DURING THE DEVELOPMENT OF A PROJECT. AS A RESULT, THE DATA INCLUDED IN ANY CAD FILE OR DRAWING PRIOR TO ITS FINAL RELEASE DOES NOT NECESSARILY REFLECT THE COMPLETE SCORE OR CONTENT AS DEFINED IN THE CONTRACT. THE CONTENTS IN THESE FILES MAY THEREFORE BE PRELIMINARY, INCOMPLETE, WORK IN PROGRESS, AND SUBJECT TO CHANGE. FURTHERMORE, THE INFORMATION CONTAINED HEREIN IS THE SOLE PROPERTY OF THE CIVIL ENGINEER. THE ORIGINAL LEGAL REPRESENTATION HEREIN BY THIS INFORMATION SHALL NOT BE USED, ALTERED, OR REPRODUCED IN ANY MANNER WITHOUT THE EXPRESSED WRITTEN CONSENT OF THE CIVIL ENGINEER. THESE PLANS ARE SUBJECT TO FEDERAL COPYRIGHT LAWS AND USE OF SAME WITHOUT EXPRESSED WRITTEN PERMISSION OF THE CIVIL ENGINEER IS PROHIBITED.

PROJ # 160276
DWG NAME 160276 C04.DWG
ISSUE DATE 10/13/2017
PROJ TGR: CB
UTILITY DETAILS II
C04.3
SHEET NUMBER

ISSUE FOR BID