

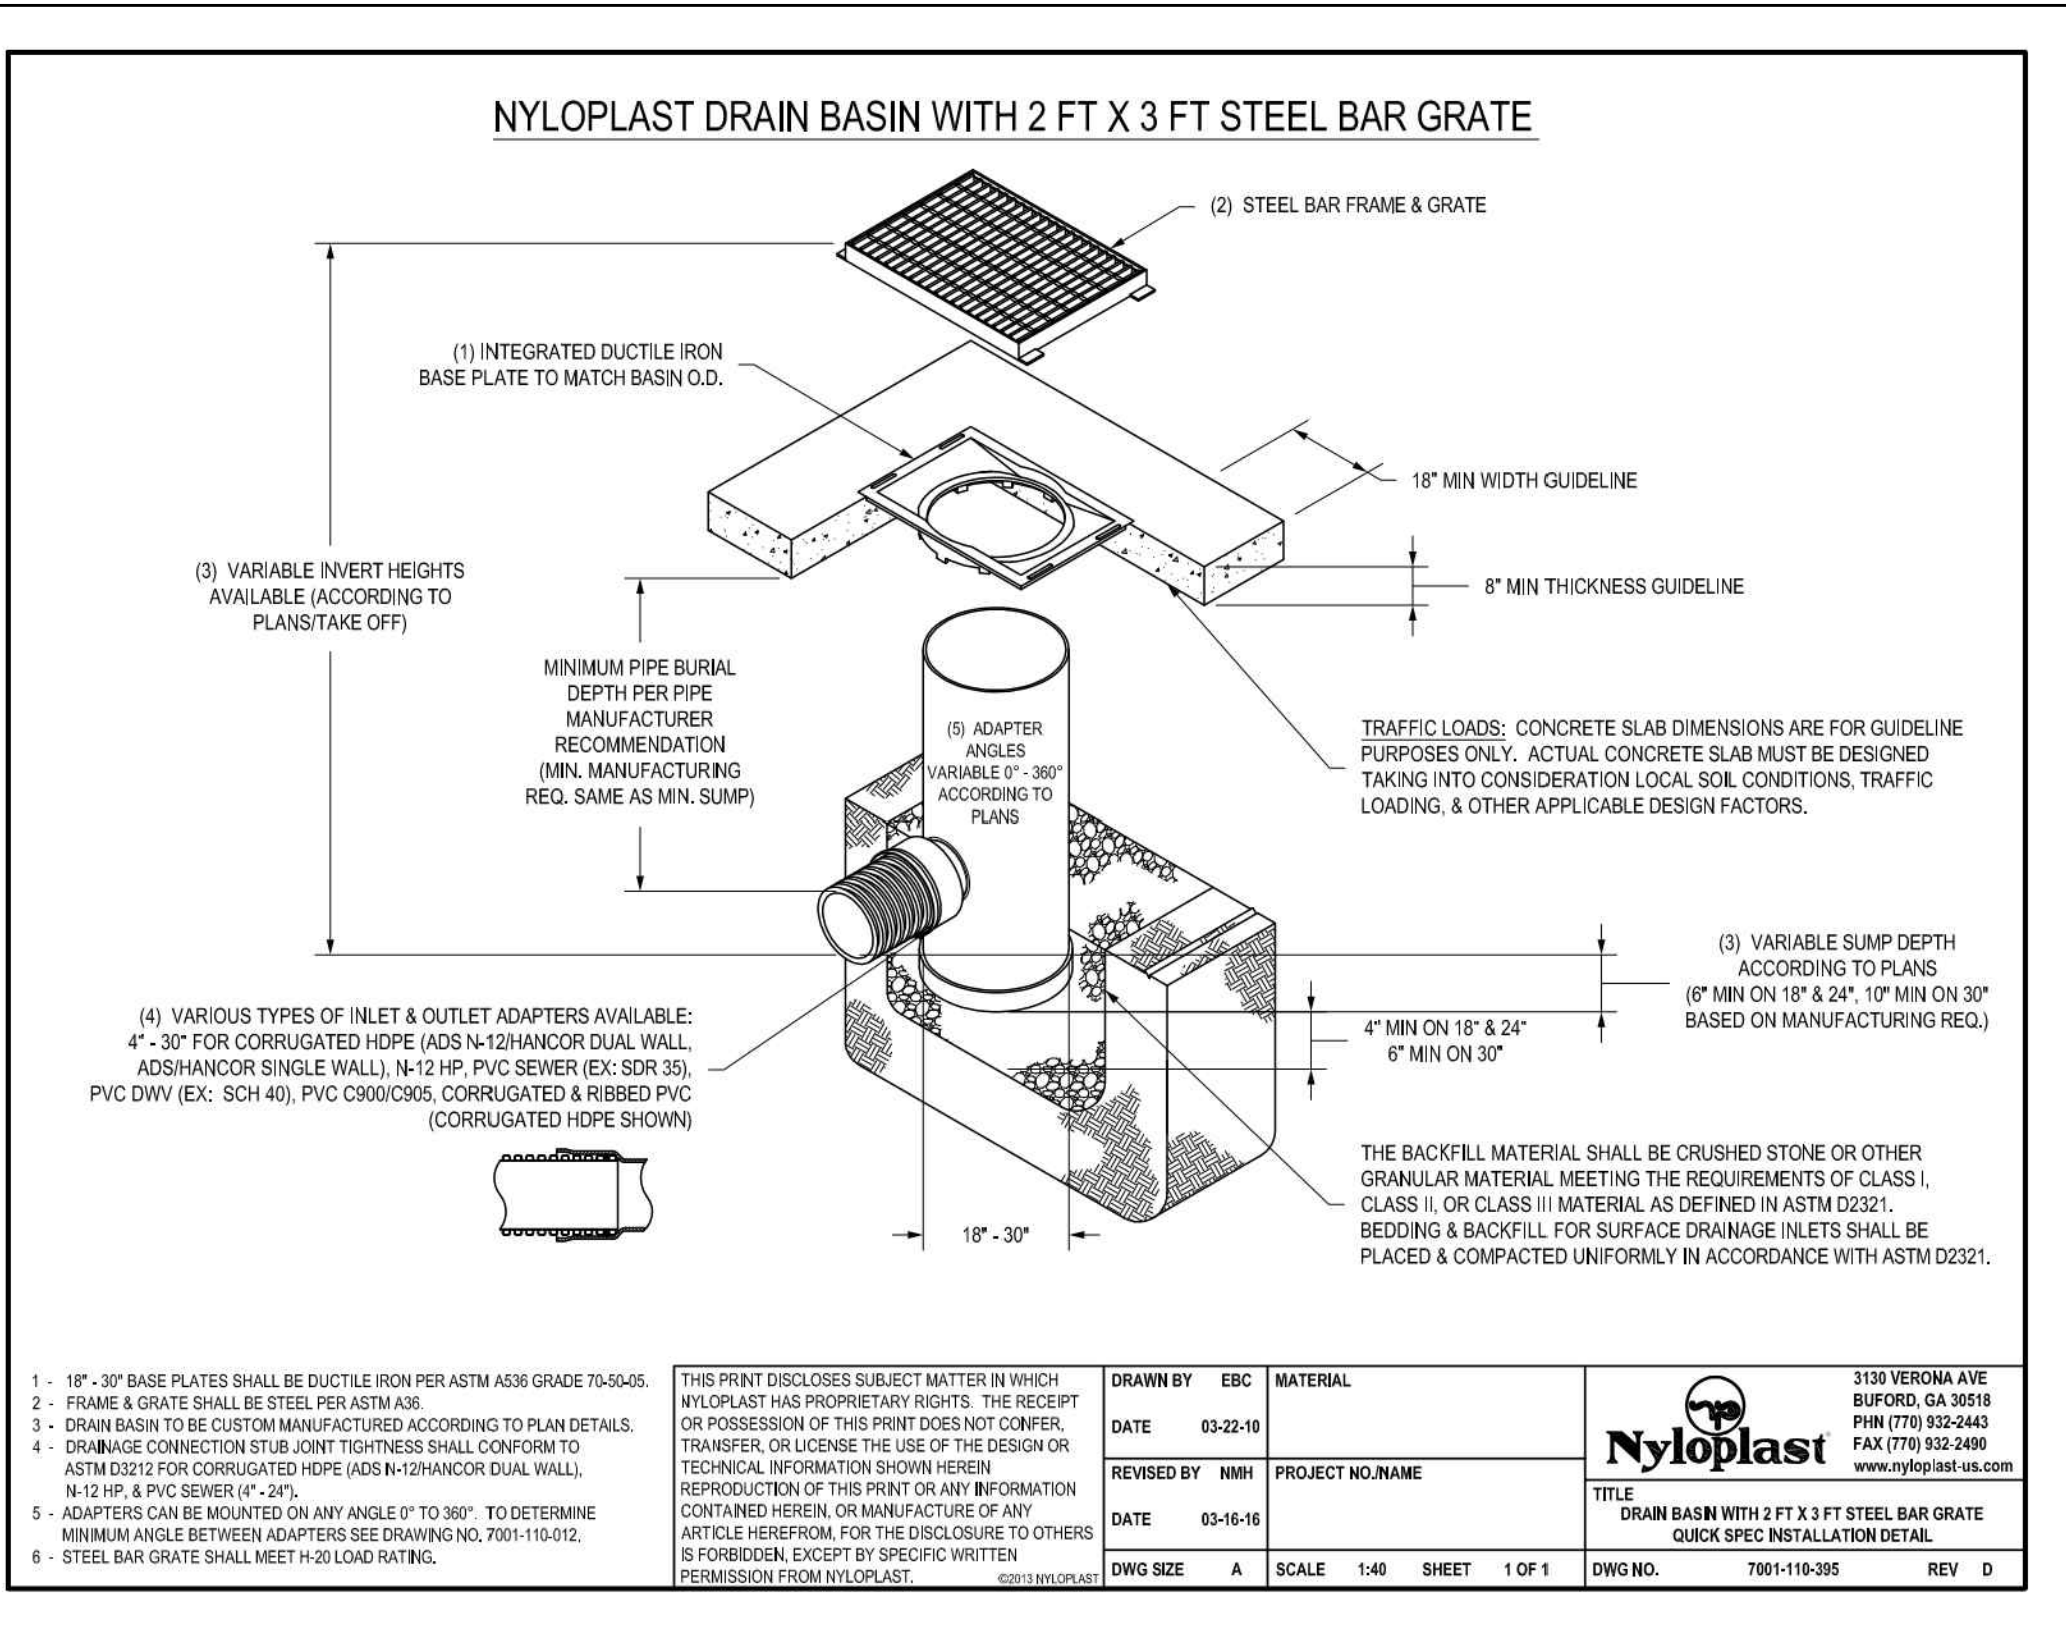
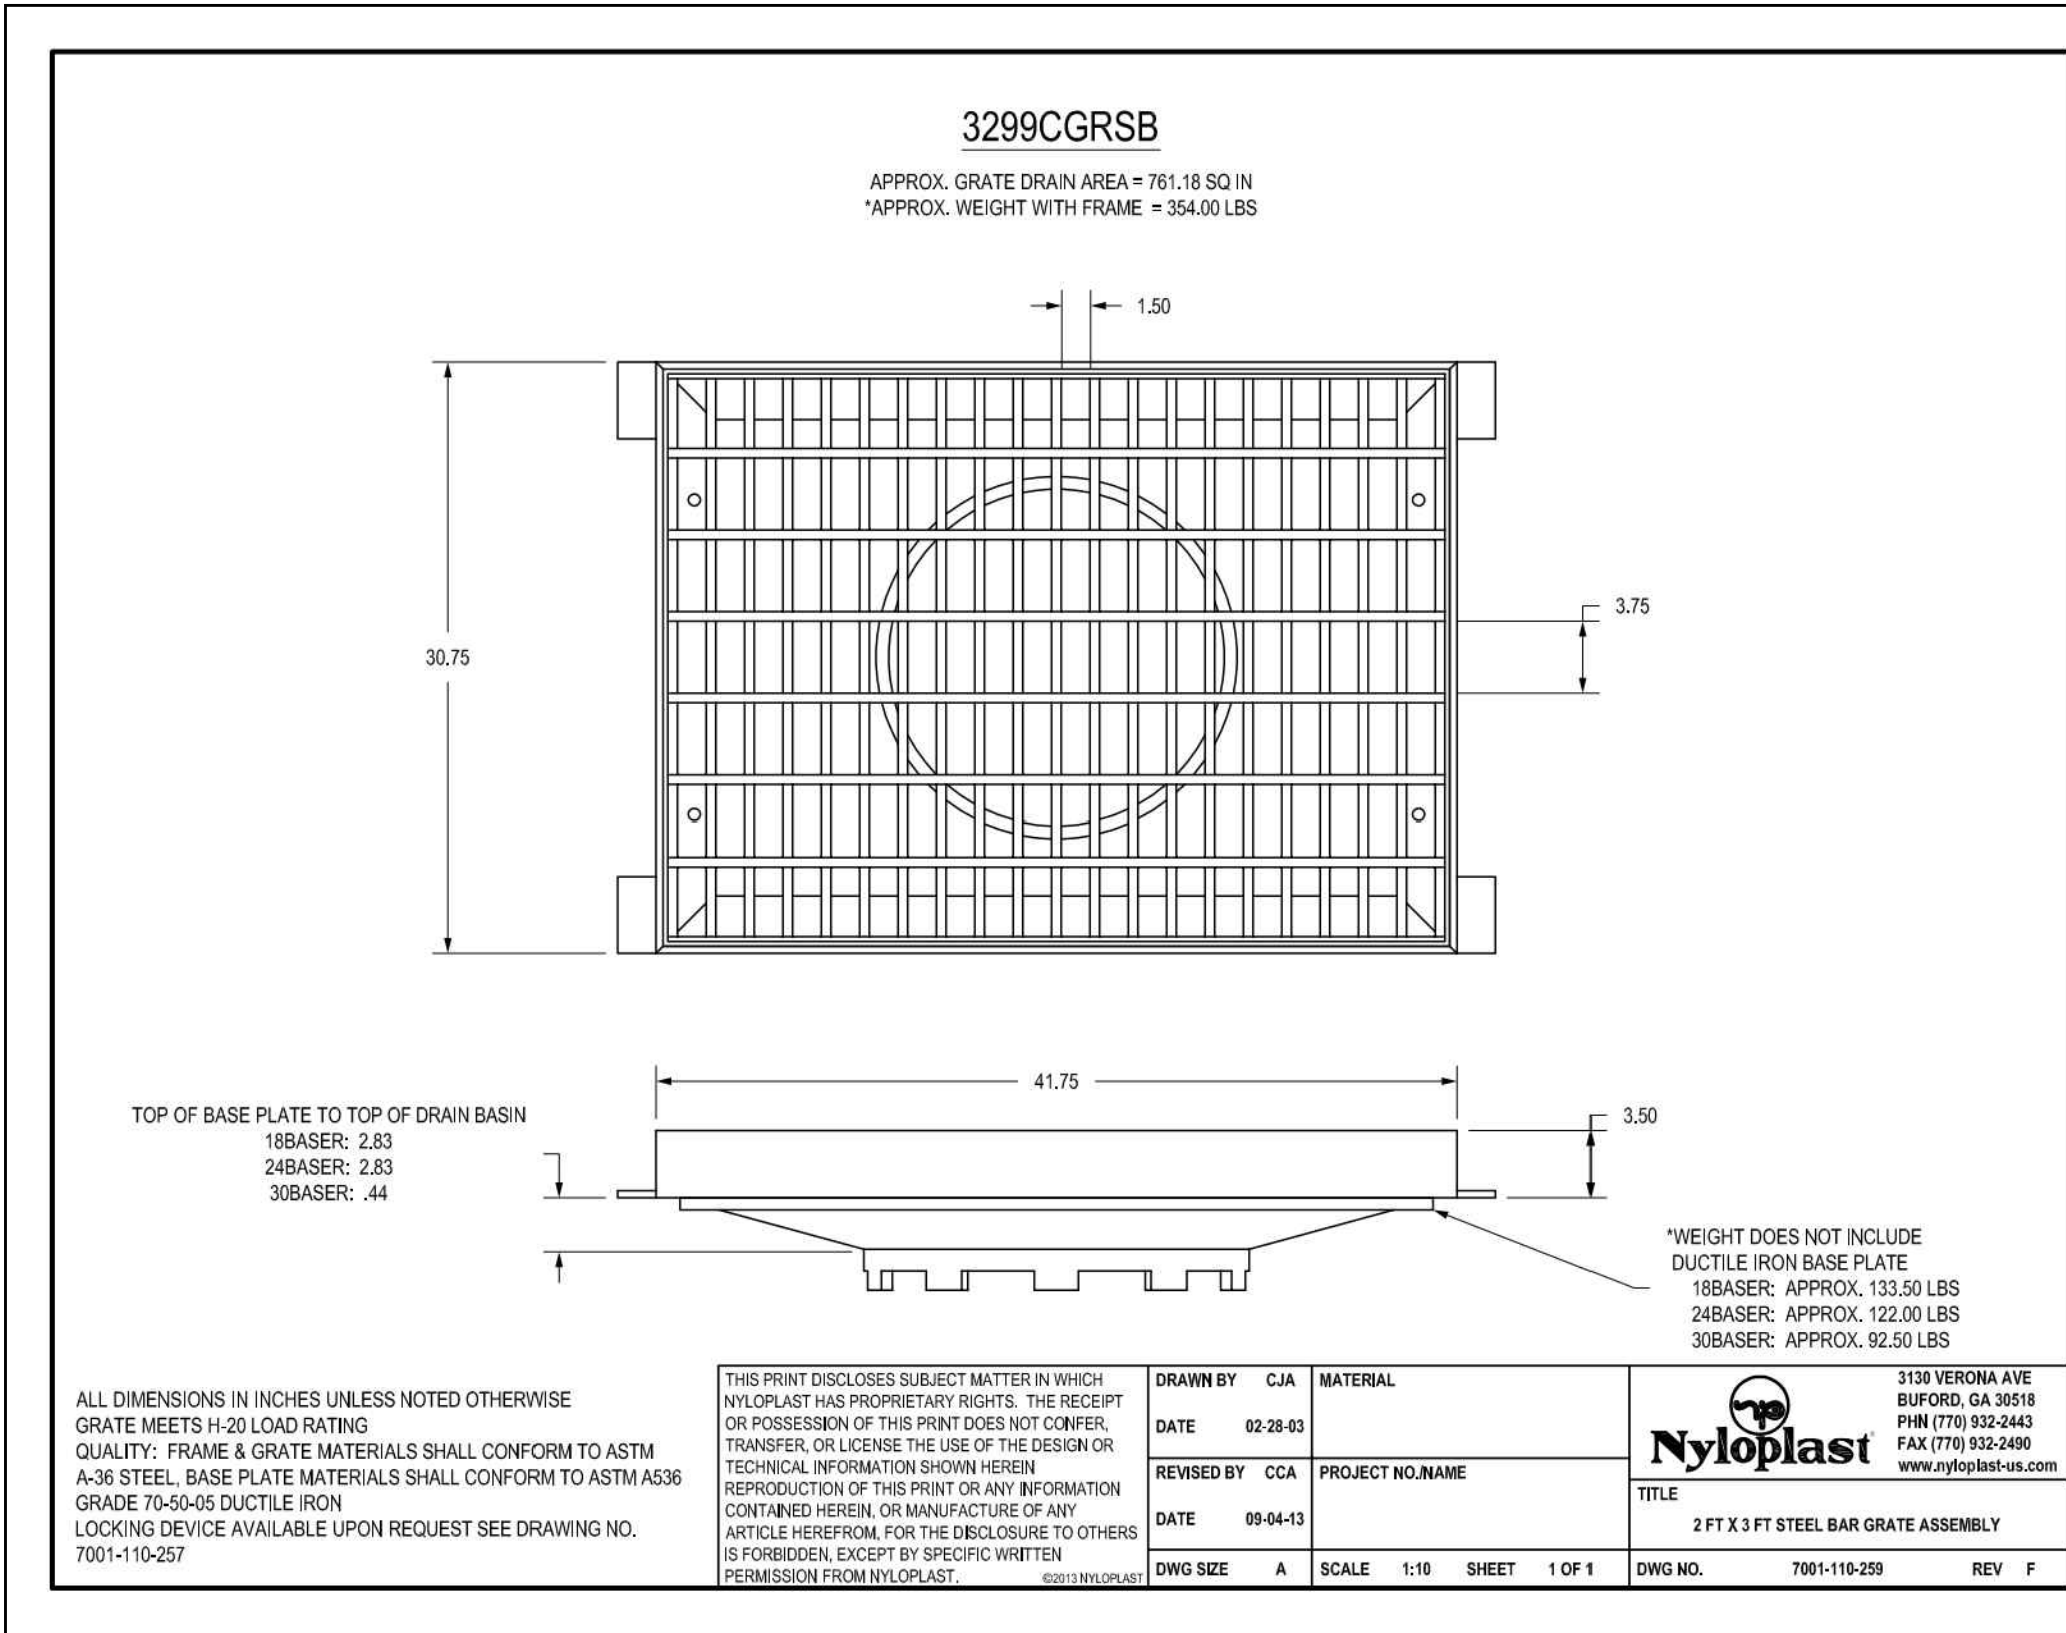


1 DROP GRATE INLET NTS

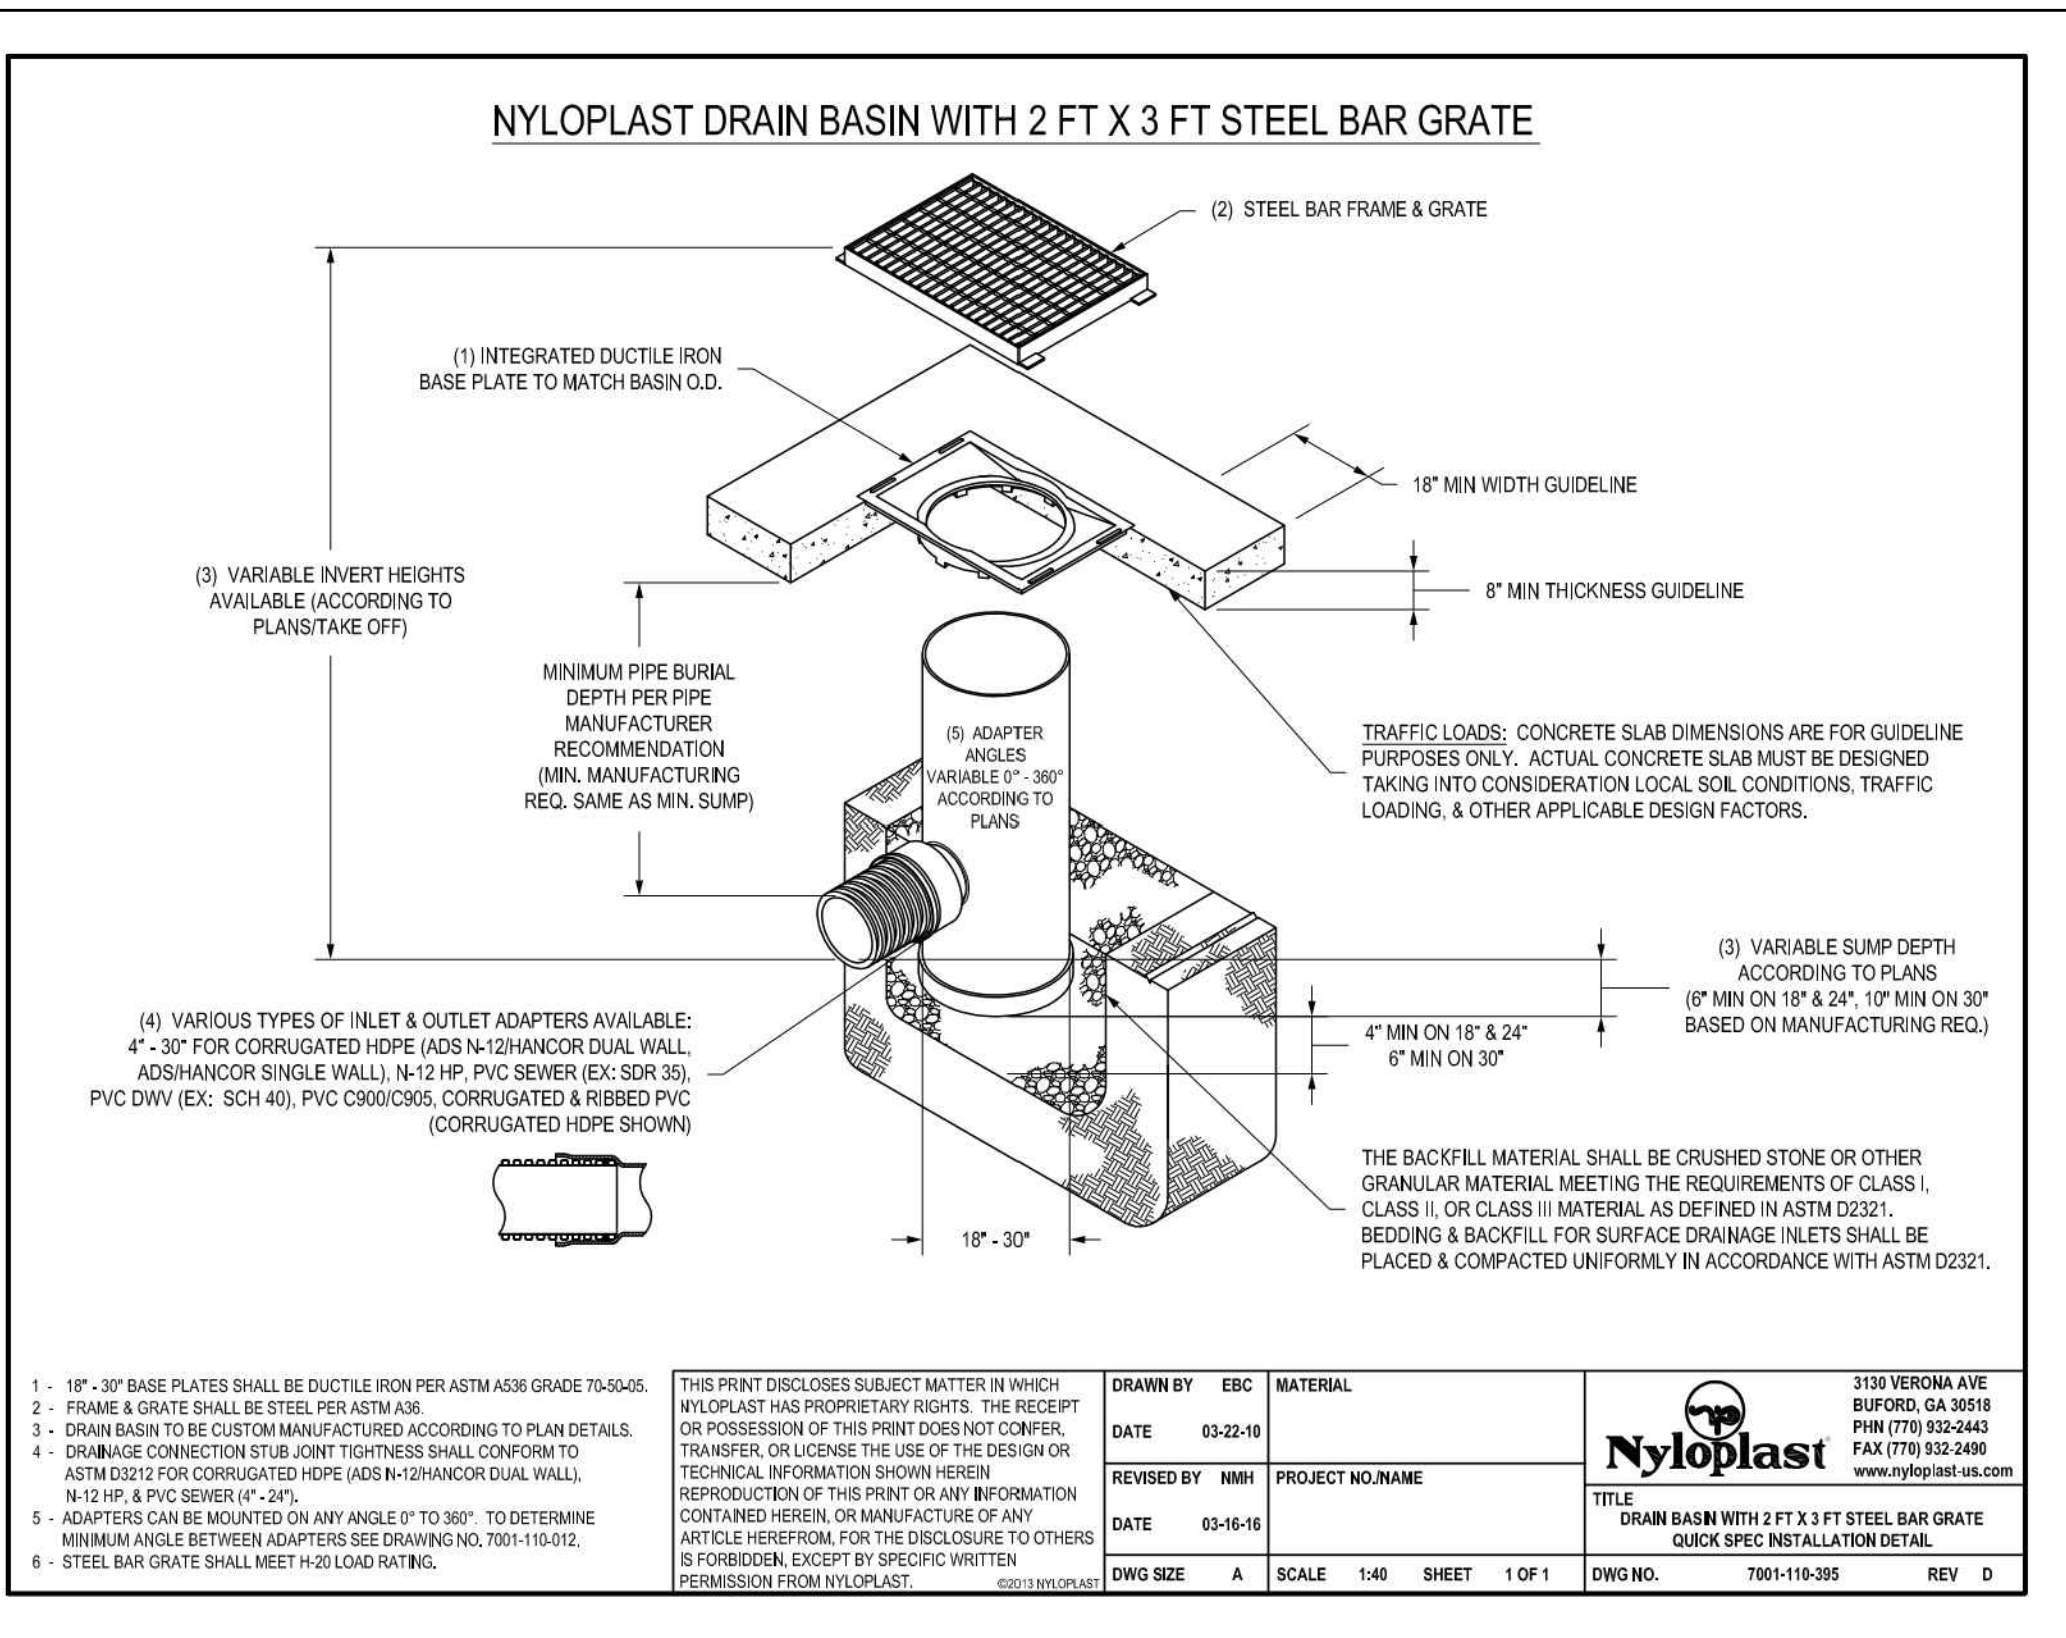

2 CURB INLET NTS

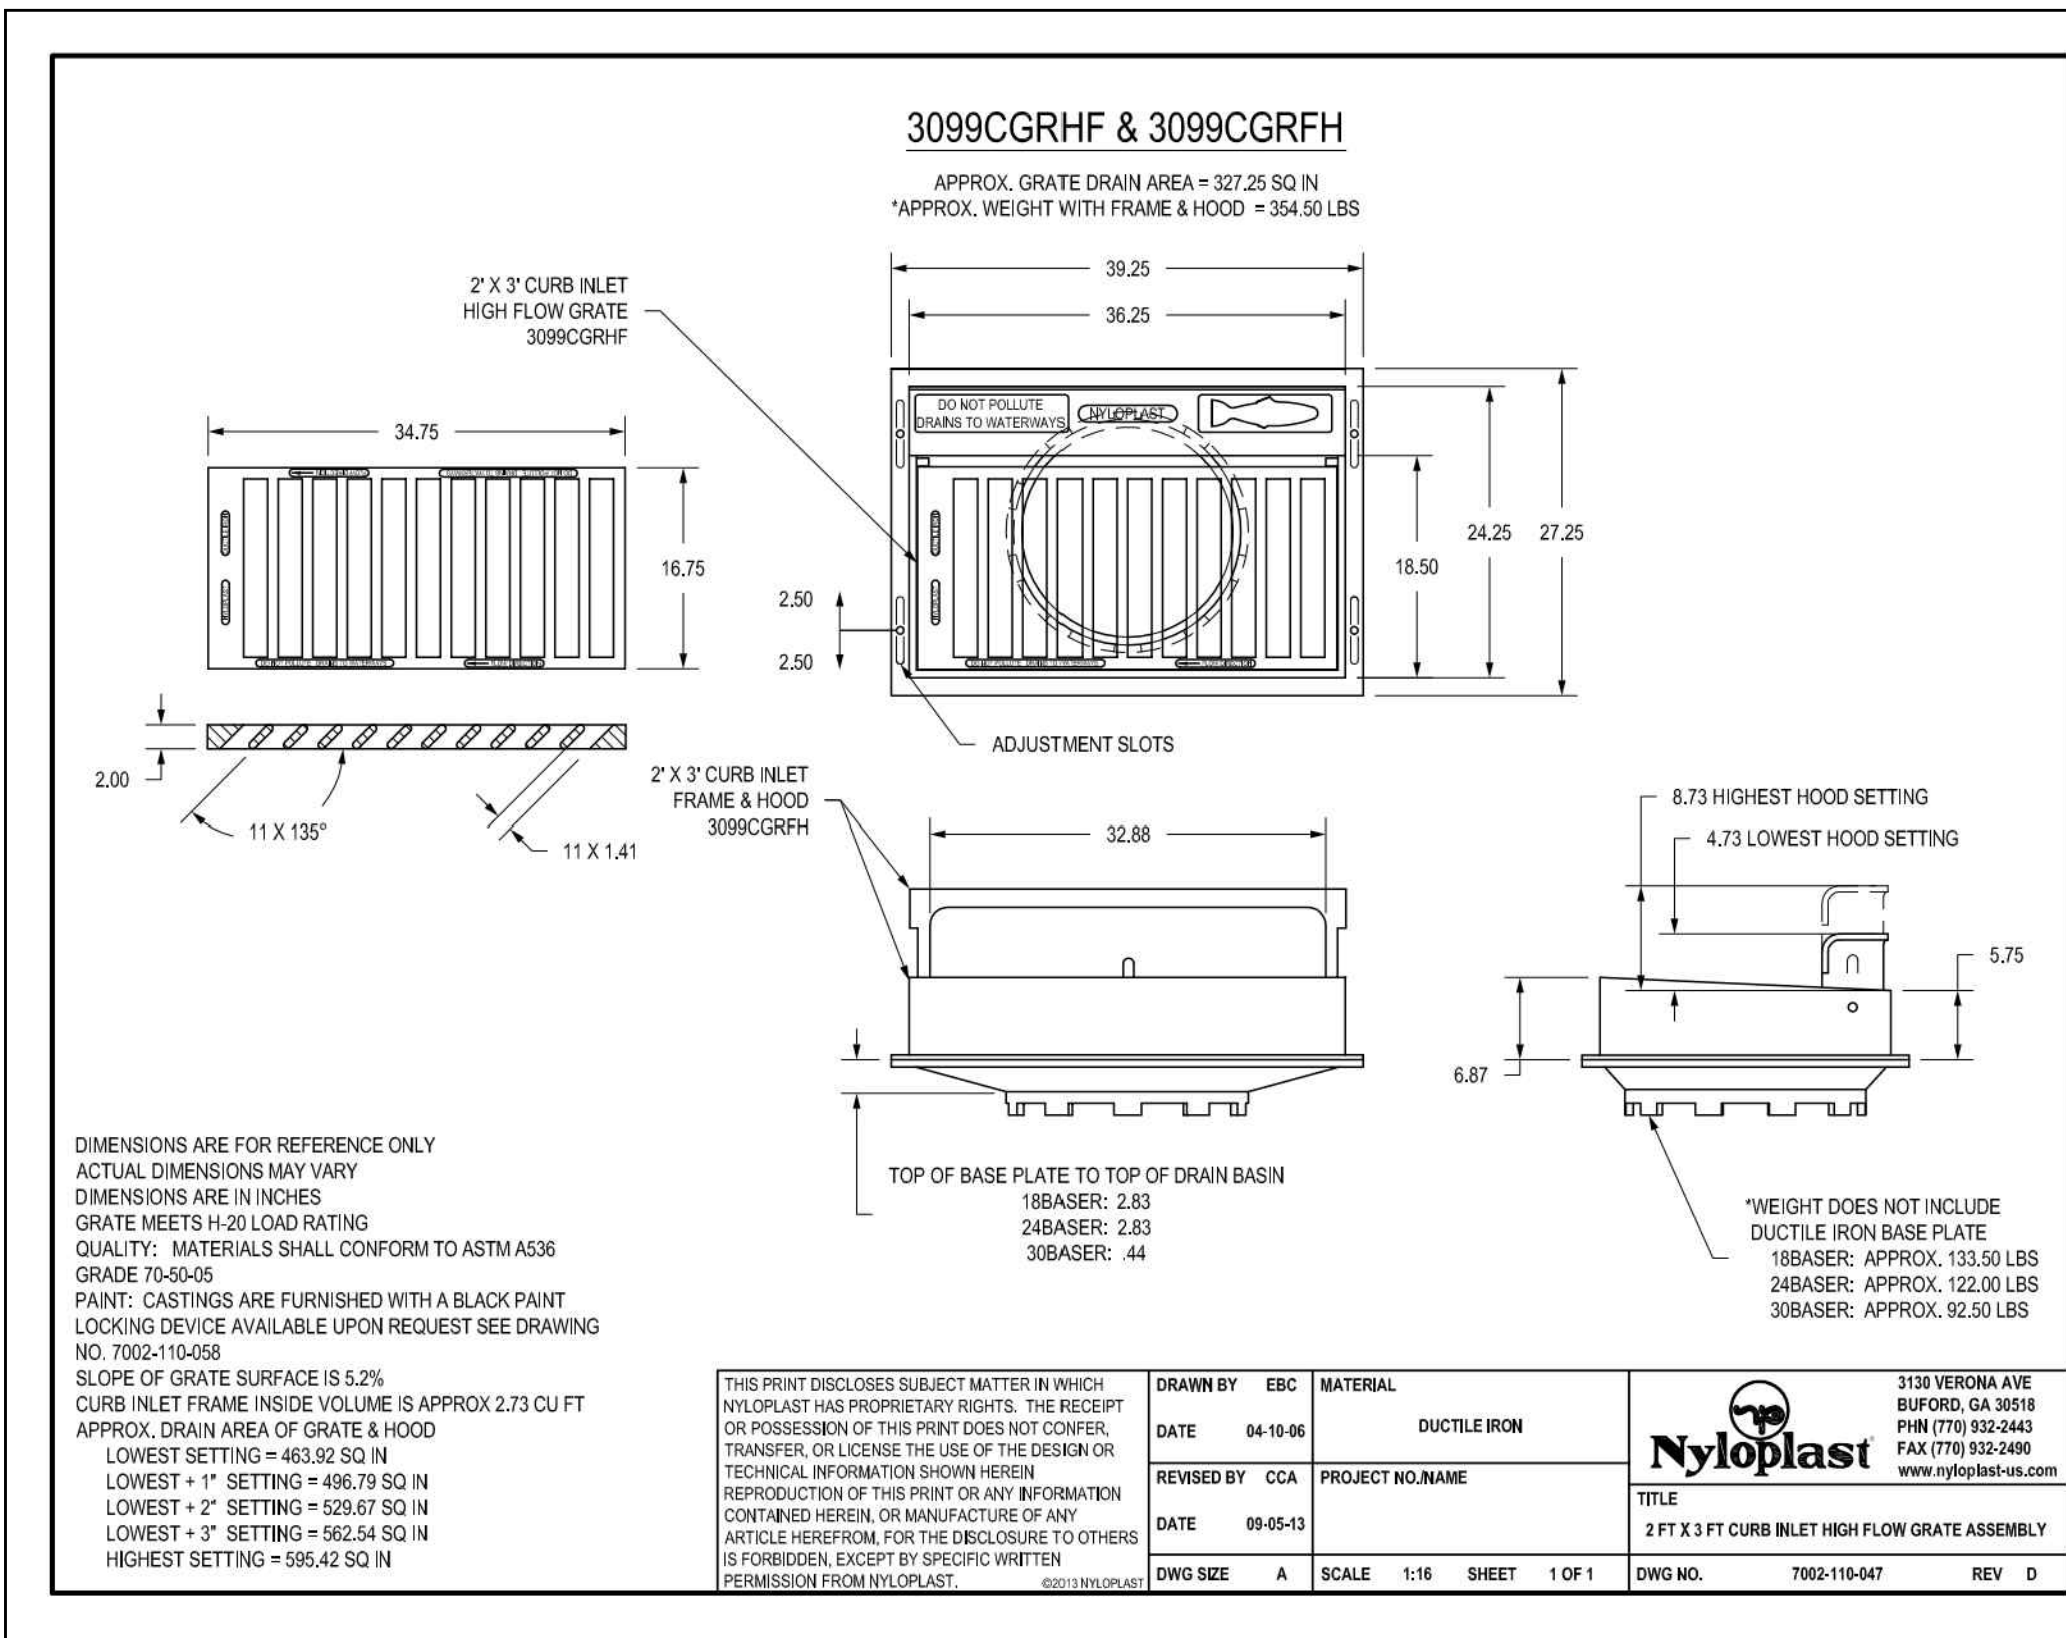

PANDA EXPRESS, INC.
1683 WALNUT GROVE AVE.
ROSEMead, CALIFORNIA 91770
TELEPHONE: 626.799.9898
FACSIMILE: 626.372.8268

All ideas, designs, arrangement and plans indicated or
represented by this drawing are the property of Panda
Express Inc. and were created for use on this specific
project. None of these ideas, designs, arrangements or
plans may be used by or disclosed to any person, firm, or
corporation without the written permission of
Panda Express Inc.

REVISIONS:

ISSUE DATE:


PLAN CHECK	03-08-23
BID	XX-XX-XX
CONSTRUCTION	XX-XX-XX

DRAWN BY: INGENIUM ENTERPRISES

PANDA PROJECT #: D24956
PANDA STORE #: TBD
CIVIL PROJECT #: 220148



INGENIUM ENTERPRISES, INC.
19445 SHUMARD OAK DR.
SUITE 102
LAND O LAKES, FL 34638
PHONE: (813) 387-0084
NCBES CERTIFICATE #C-4114

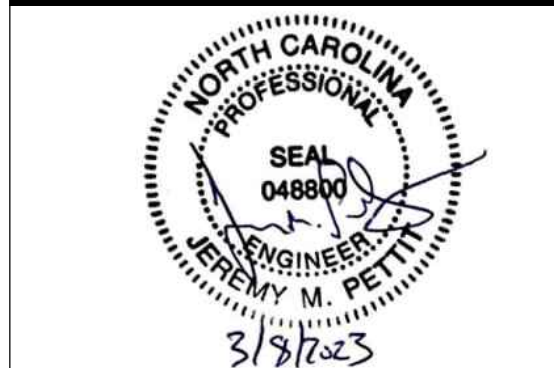

UTILITY DETAILS IV

C04.4

PANDA HOME REV4