

RECORD OF SURVEY NO. 38-06

OF THE WEST QUARTER CORNER OF SECTION 27, TOWNSHIP 5 SOUTH, RANGE 37 EAST, M.D.B. & M.
IN THE UNINCORPORATED TERRITORY OF THE COUNTY OF MONO, STATE OF CALIFORNIA

BASIS OF BEARING:

THE BASIS OF BEARING FOR THIS SURVEY IS THE CALIFORNIA COORDINATE SYSTEM 1983, (1991.35),
ZONE 3, BEARING NORTH 01° 53' 25" WEST BETWEEN THE SOUTH 1/16 CORNER OF SECTIONS 27/28,
TOWNSHIP 5 SOUTH, RANGE 37 EAST, M.D.B. & M. AND THE CORNER OF SECTIONS 21/22/27/28, TOWNSHIP
5 SOUTH, RANGE 37 EAST, M.D.B. & M. THE BEARING OF SAID LINE WAS DETERMINED BY A
GLOBAL POSITIONING SURVEY UTILIZING CALIFORNIA HIGH PROFILE GEODETIC NETWORK POINTS
E 818 (P.I.D. HR0264) AND OASIS (P.I.D. H00305) AS A BASELINE.

SURVEYOR'S STATEMENT:

THIS MAP CORRECTLY REPRESENTS A SURVEY MADE BY ME
OR UNDER MY DIRECTION IN CONFORMANCE WITH THE
REQUIREMENTS OF THE PROFESSIONAL LAND SURVEYORS
ACT AT THE REQUEST OF THE CALIFORNIA DEPARTMENT
OF TRANSPORTATION IN APRIL 2009

Brian L. Jared 5/2/11
BRIAN L. JARED DATE
L.S. NO. 6620



COUNTY SURVEYOR'S STATEMENT:

THIS MAP HAS BEEN EXAMINED IN ACCORDANCE WITH SECTION
8766 OF THE PROFESSIONAL LAND SURVEYOR'S ACT THIS
11th DAY OF May, 2011.

John S. Parrish 5-11-2011
JOHN S. PARRISH DATE
MONO COUNTY SURVEYOR
L.S. NO. 5050



RECORDER'S STATEMENT:

DOCUMENT NO. 2011002957
FILED THIS 16th DAY OF MAY, 2011
IN BOOK 5 OF RECORD OF SURVEY MAPS
AT PAGES 3-3A AT THE REQUEST OF
THE CALIFORNIA DEPARTMENT OF TRANSPORTATION.
FEE: \$ 0.00
LYNDA ROBERTS
MONO COUNTY RECORDER


BY: Sherrie L. Hale
DEPUTY COUNTY RECORDER

PURPOSE OF SURVEY:

THE PURPOSE OF THIS RECORD OF SURVEY IS TO DOCUMENT THE
RE-SET OF THE WEST QUARTER CORNER OF SECTION 27, TOWNSHIP
5 SOUTH, RANGE 37 EAST, M.D.B. & M. WHEN FOUND IT WAS DISCOVERED
THAT THE EXISTING LOCATION OF THE MONUMENT DELINEATING THE
WEST QUARTER CORNER OF SECTION 27 WAS IN GROSS ERROR IN
COMPARISON WITH THE BLM FIELD NOTES. THE ORIGINAL CORNER AS
SET BY THE BLM, WAS DESCRIBED TO BE SOUTH 51° 32' 10" EAST, A
DISTANCE OF 21.43 FEET FROM THE LOCATION OF THE FOUND
MONUMENTATION. IN ADDITION, THE CAP STAMPING WAS ROTATED 180°
FROM ITS RECORD ORIENTATION. USING THE BLM FIELD NOTES, THE
ORIGINAL CORNER REFERENCE POINTS WERE FOUND. USING THE
RECOVERED REFERENCE POINT TIES, THE ORIGINAL BLM MAGNET
MARKER WAS FOUND, APPARENTLY UNDISTURBED, AT THE ORIGINAL
LOCATION DENOTED BY THE REFERENCE POINTS. AFTER RETRACING THE
PORTIONS OF THE 1984 BLM DEPENDENT RESURVEY, AND FINDING THE
PHYSICAL EVIDENCE OF THE MAGNET AND CORNER ACCESSORIES, THE
PIPE AND CAP WERE RE-SET TO THE ORIGINAL AND CORRECT CORNER
POSITION.

REFERENCE: BLM FIELD NOTES OF THE DEPENDENT RESURVEY OF
THE SUBDIVISIONAL LINES, AND THE SURVEY OF THE SUBDIVISION
OF SECTION 28, TOWNSHIP 5, RANGE 37 EAST, M.D.B. & M. UNDER
SPECIAL INSTRUCTIONS DATED APRIL 26, 1984, AND GROUP NO. 890,
ACCEPTED MARCH 20, 1985

VICINITY MAP

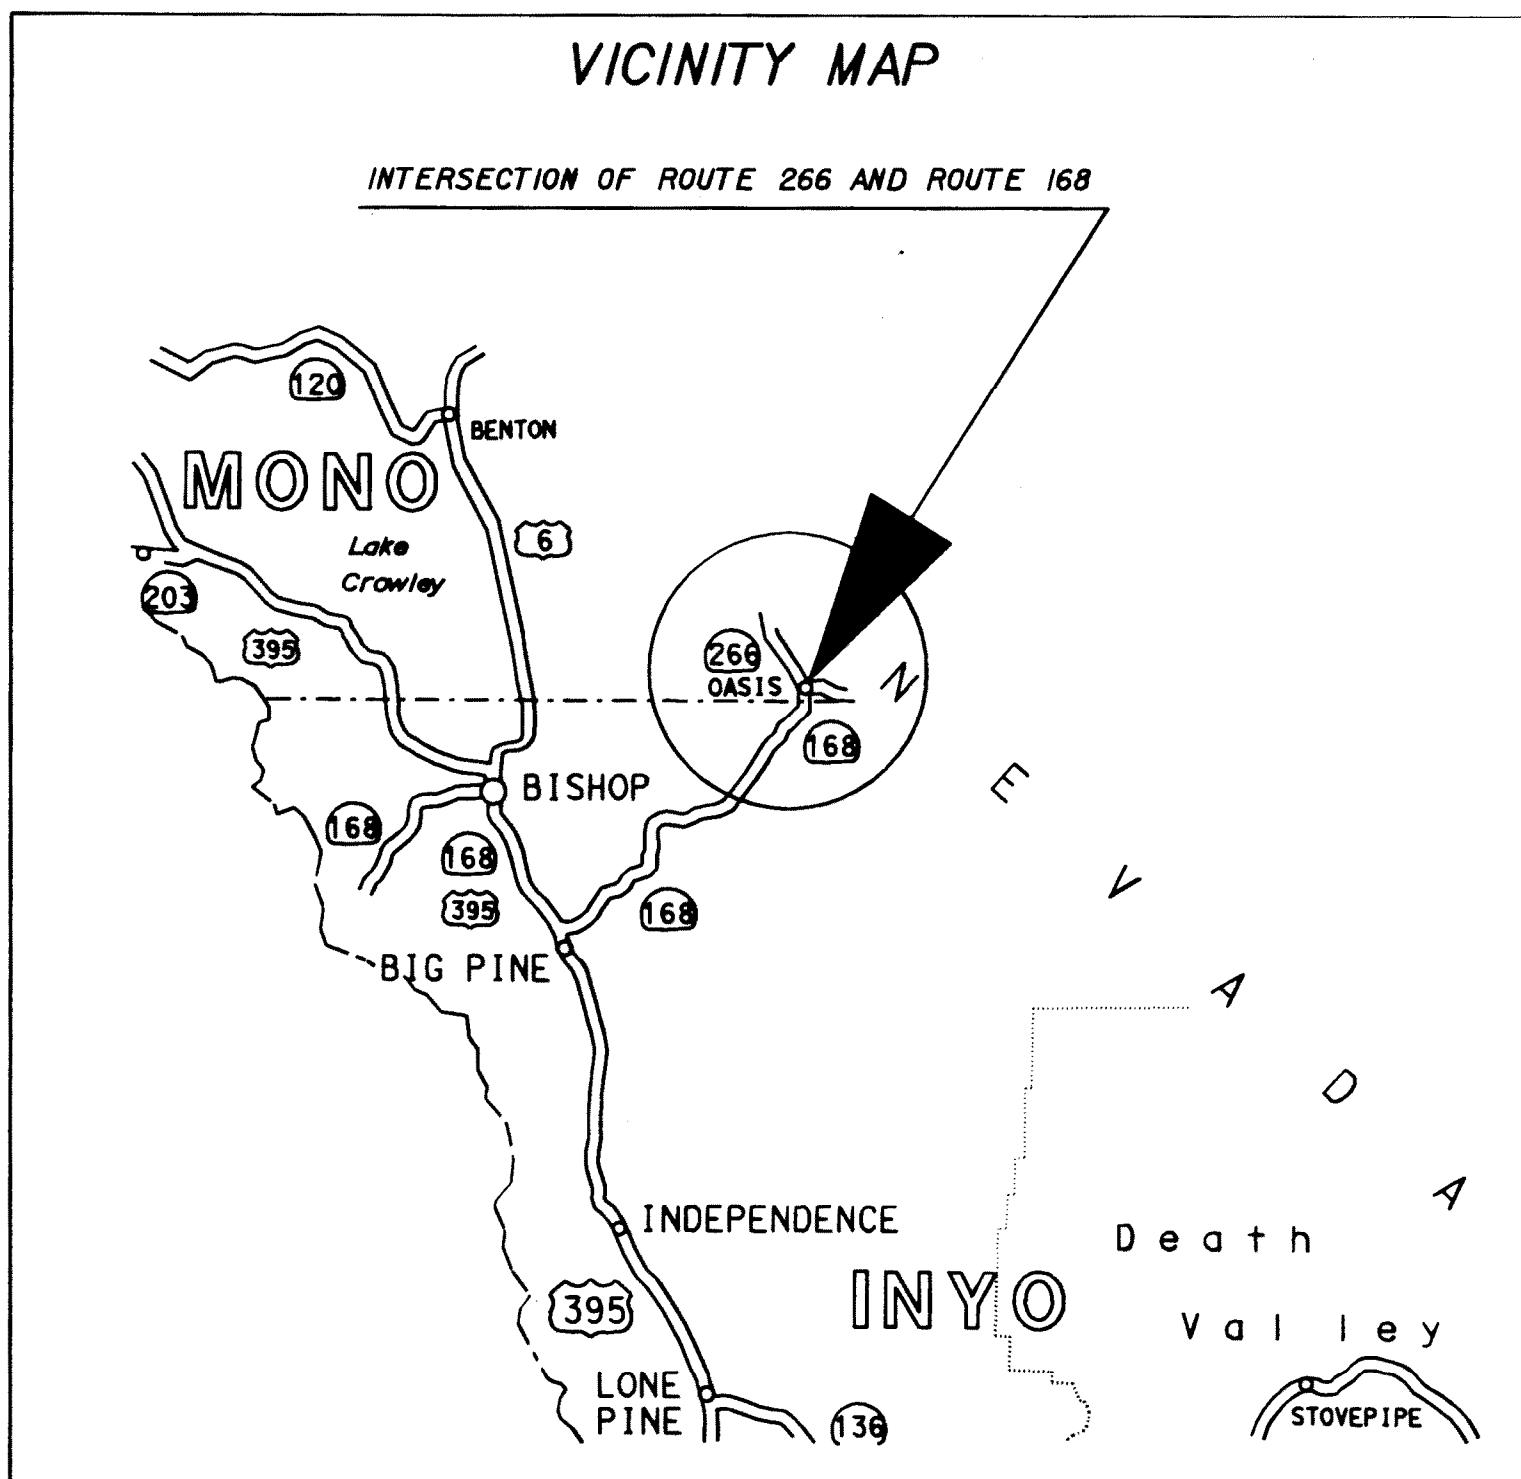

NOTES:

COORDINATES AND BEARINGS ARE CCS 1983 (1991.35) ZONE 3,
DISTANCES AND STATIONS ARE GRID AND SHOWN IN U.S. SURVEY
FEET. TO OBTAIN GROUND DISTANCES DIVIDE DISTANCE BY THE
GRID FACTOR, 0.9997024