
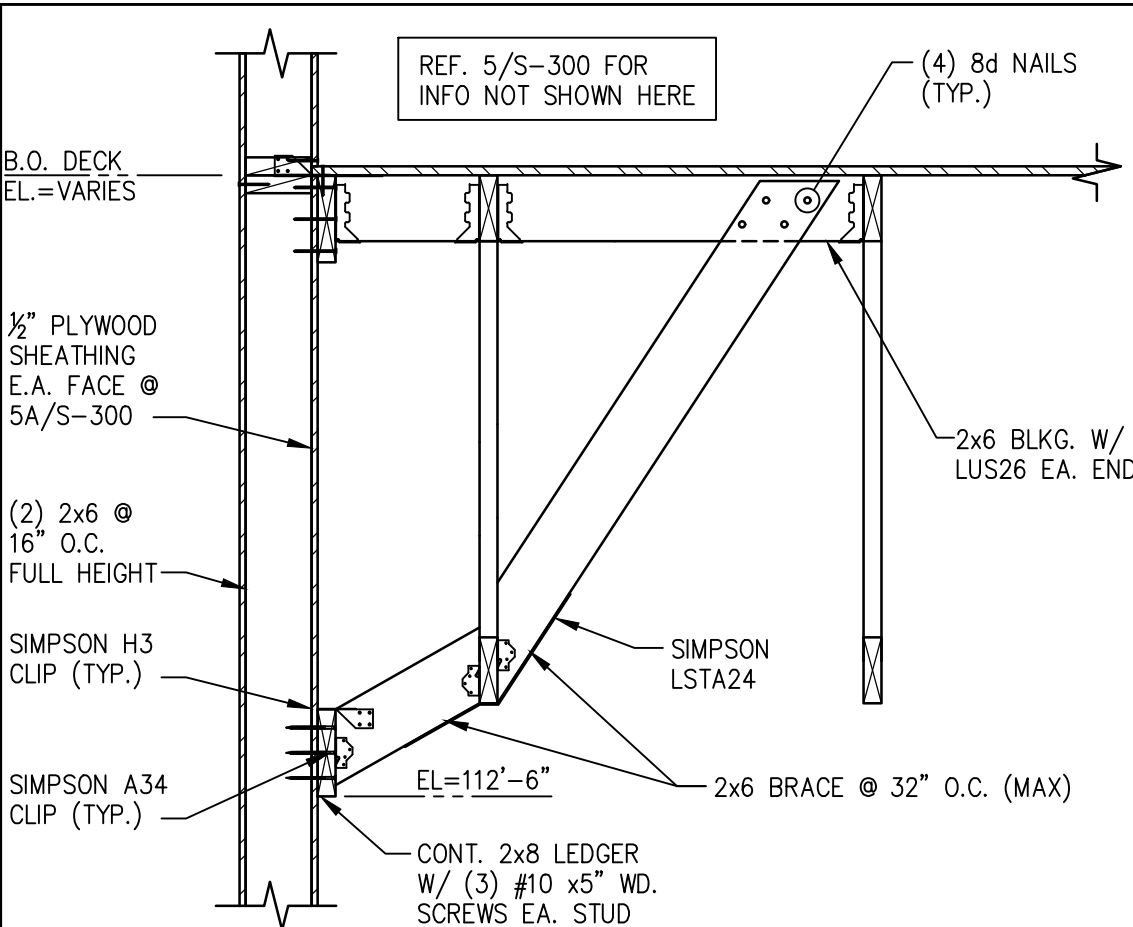
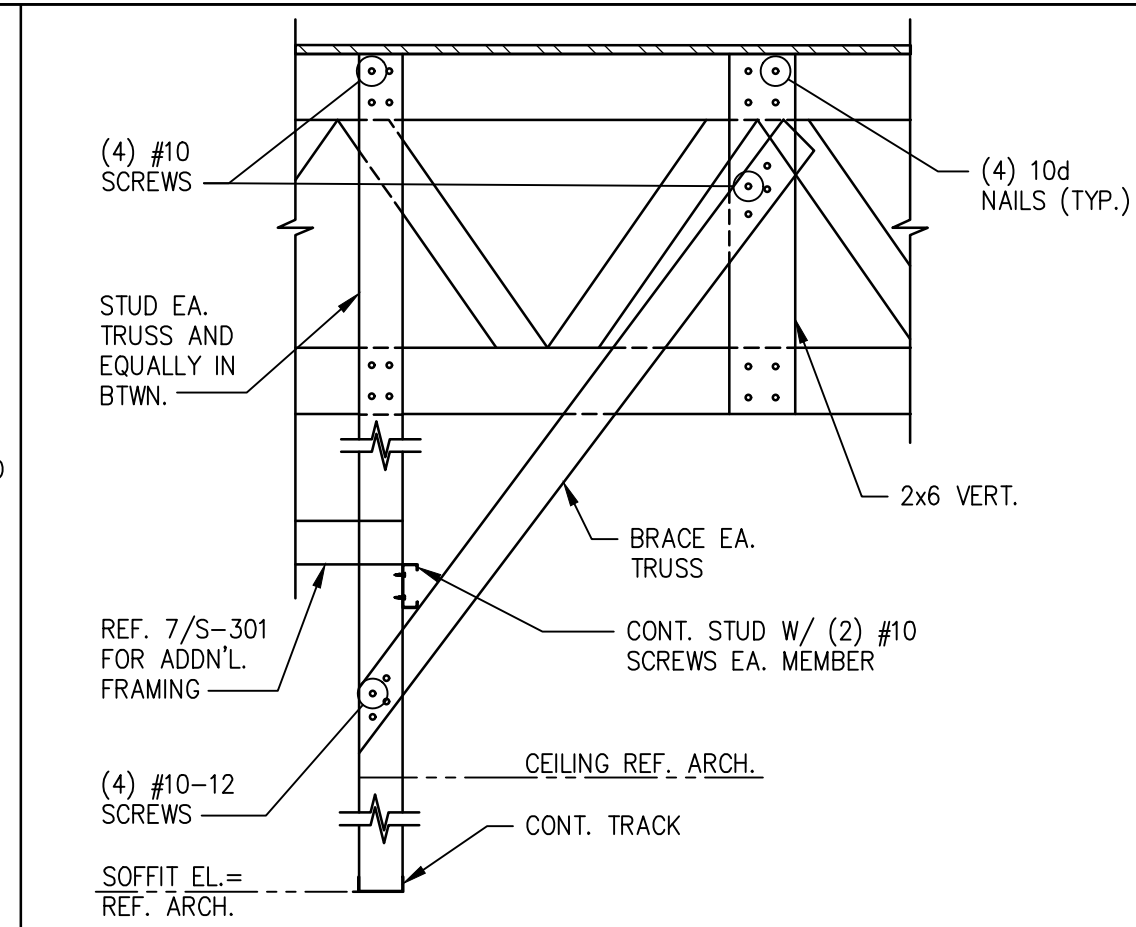
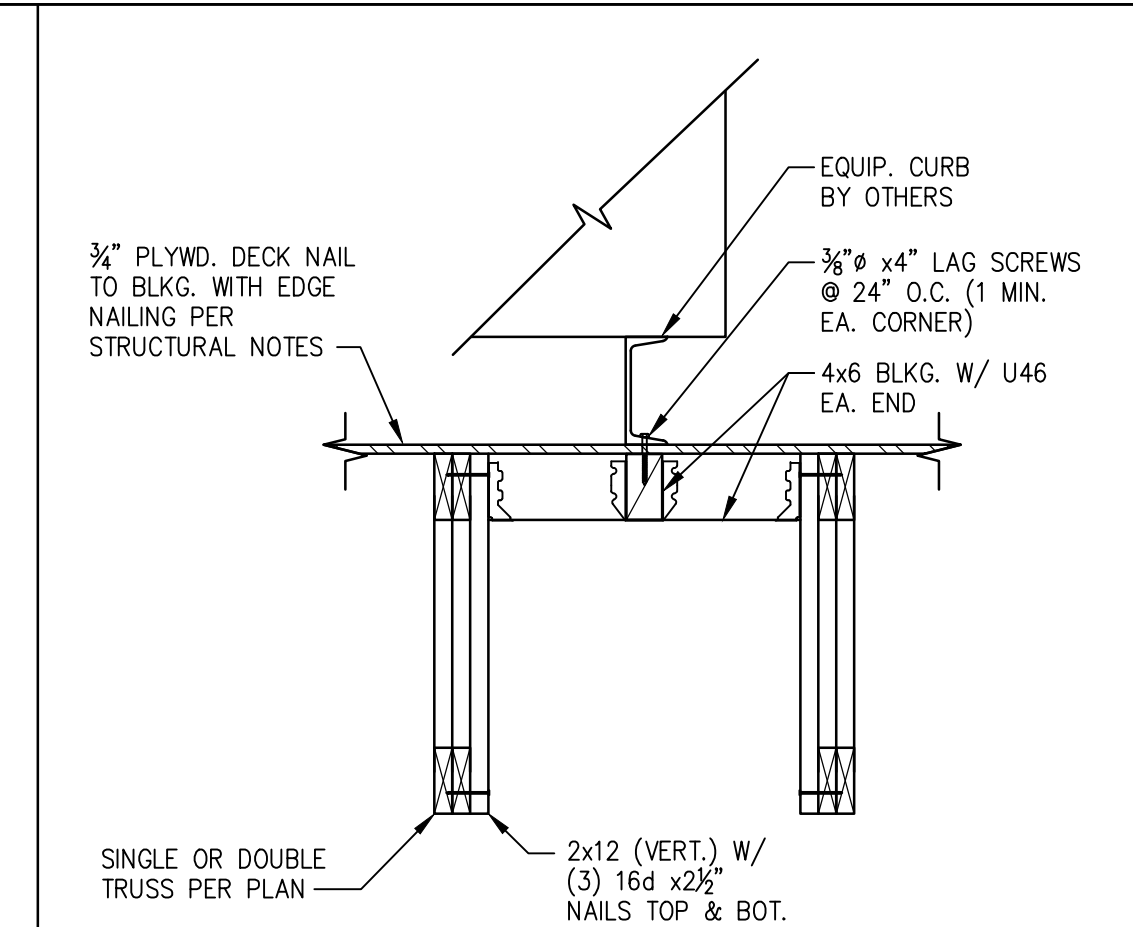
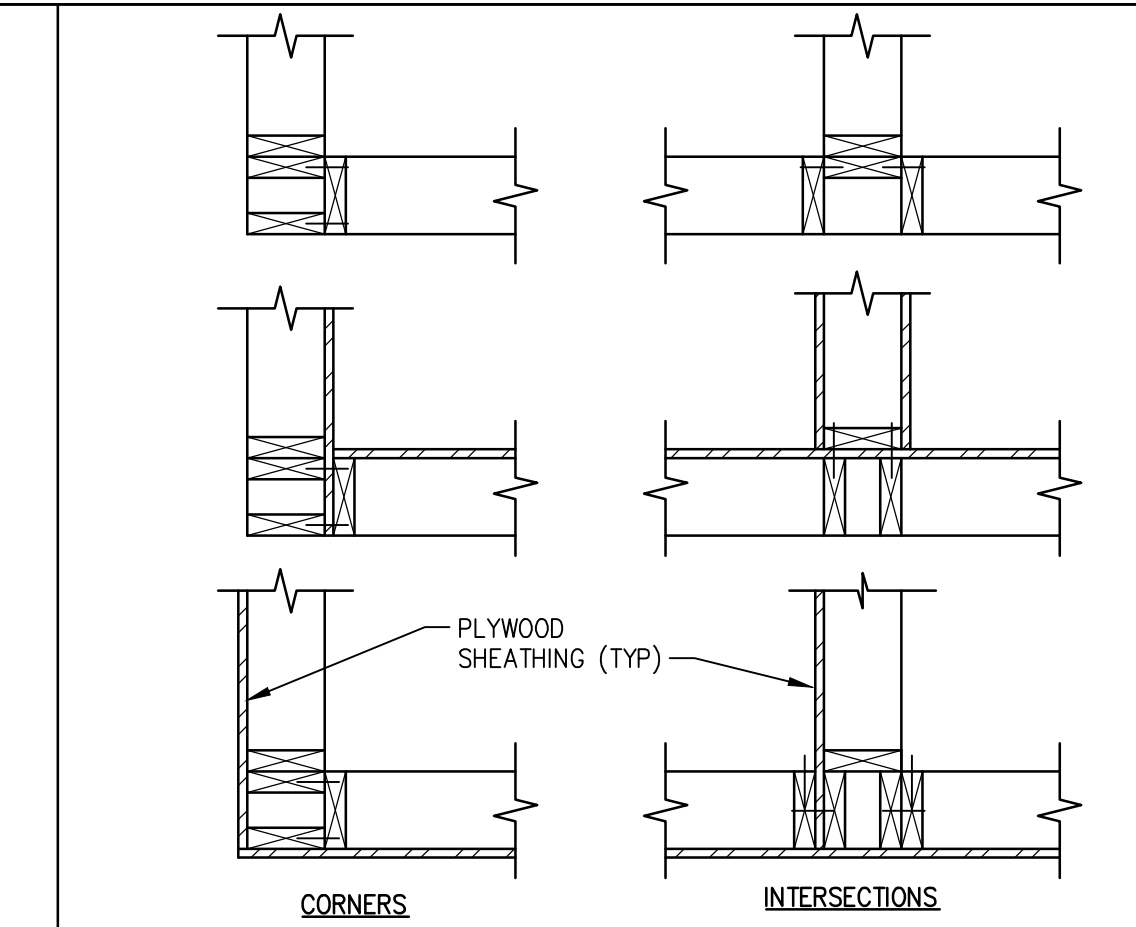
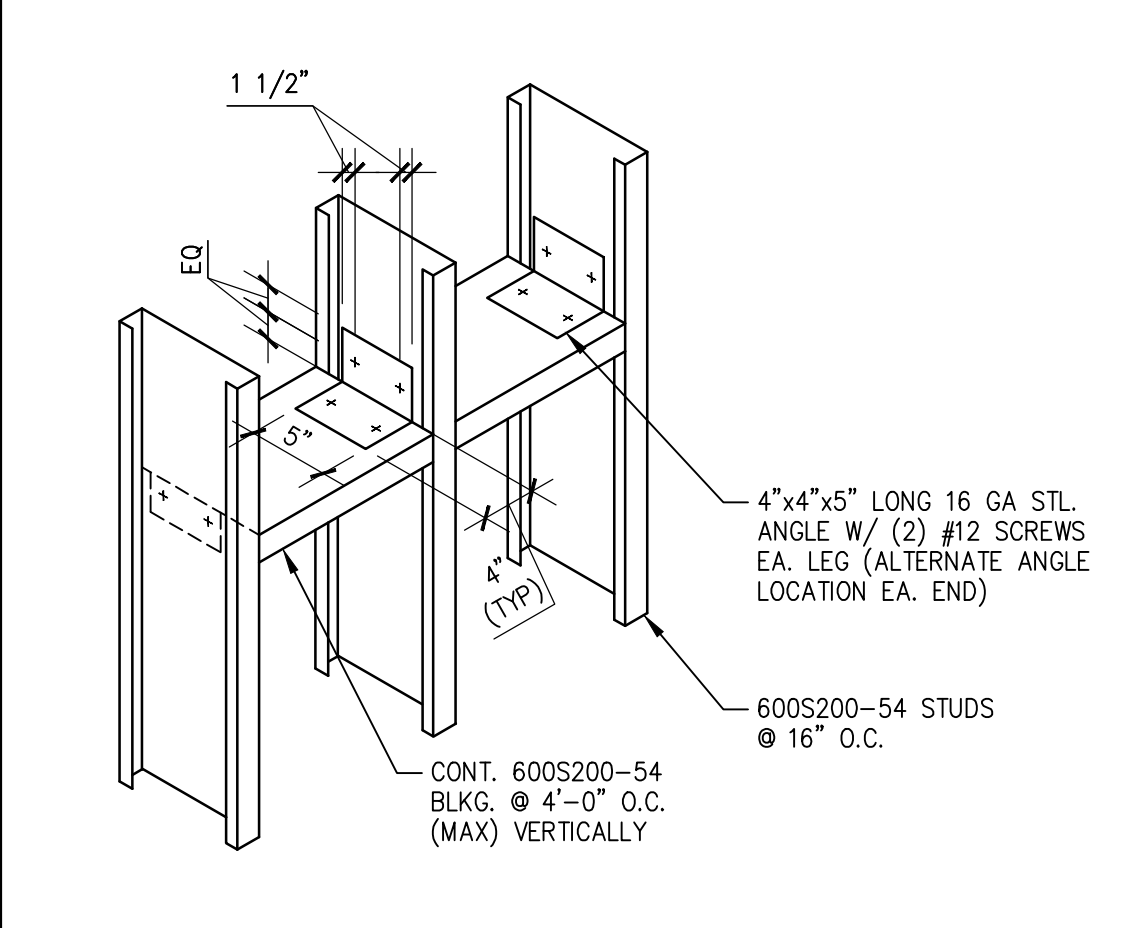
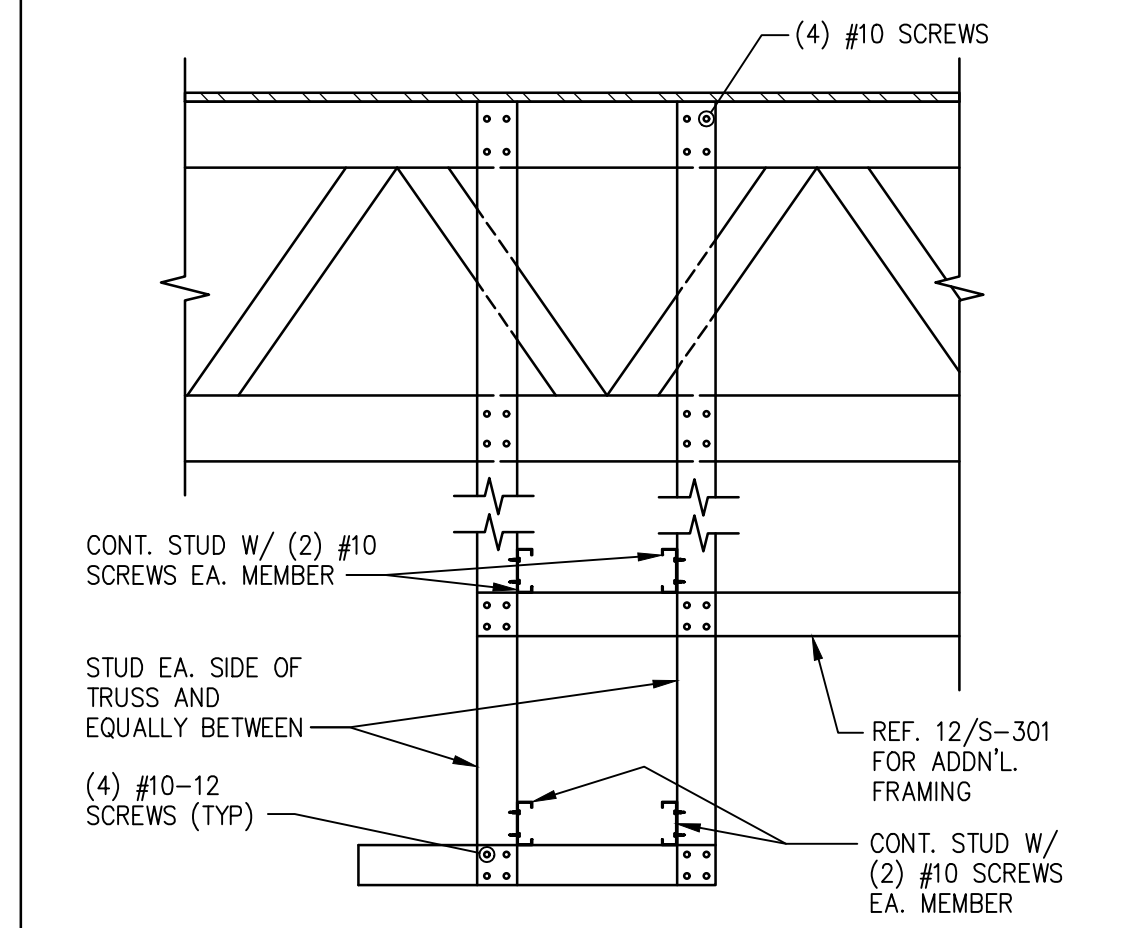
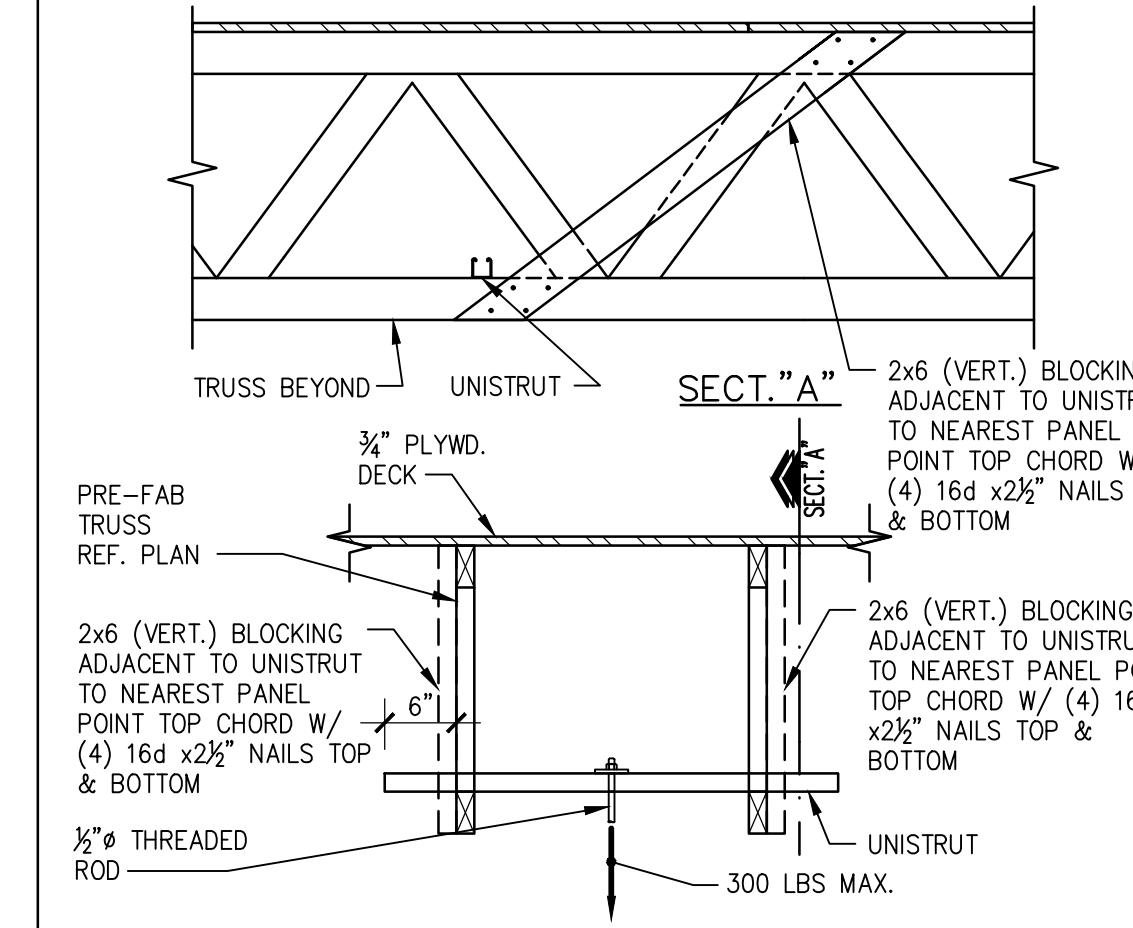
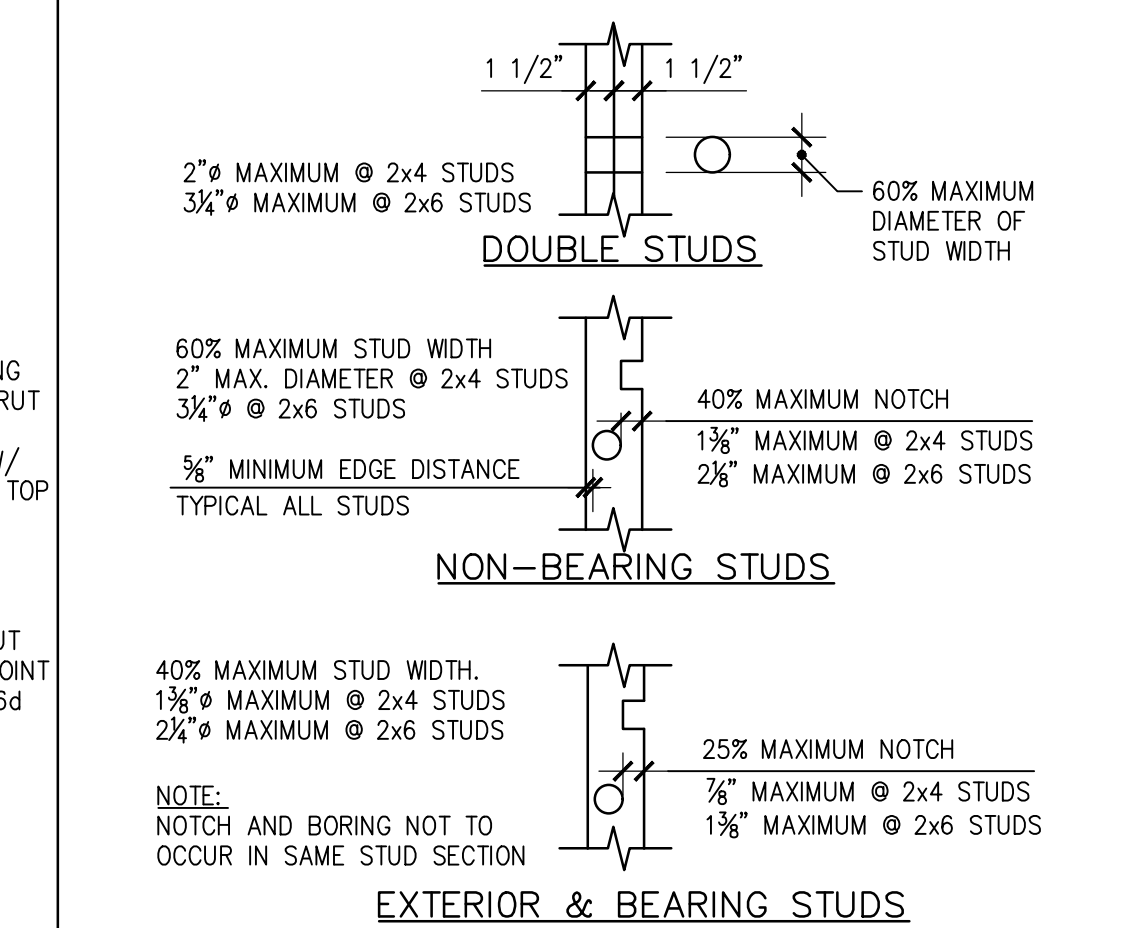
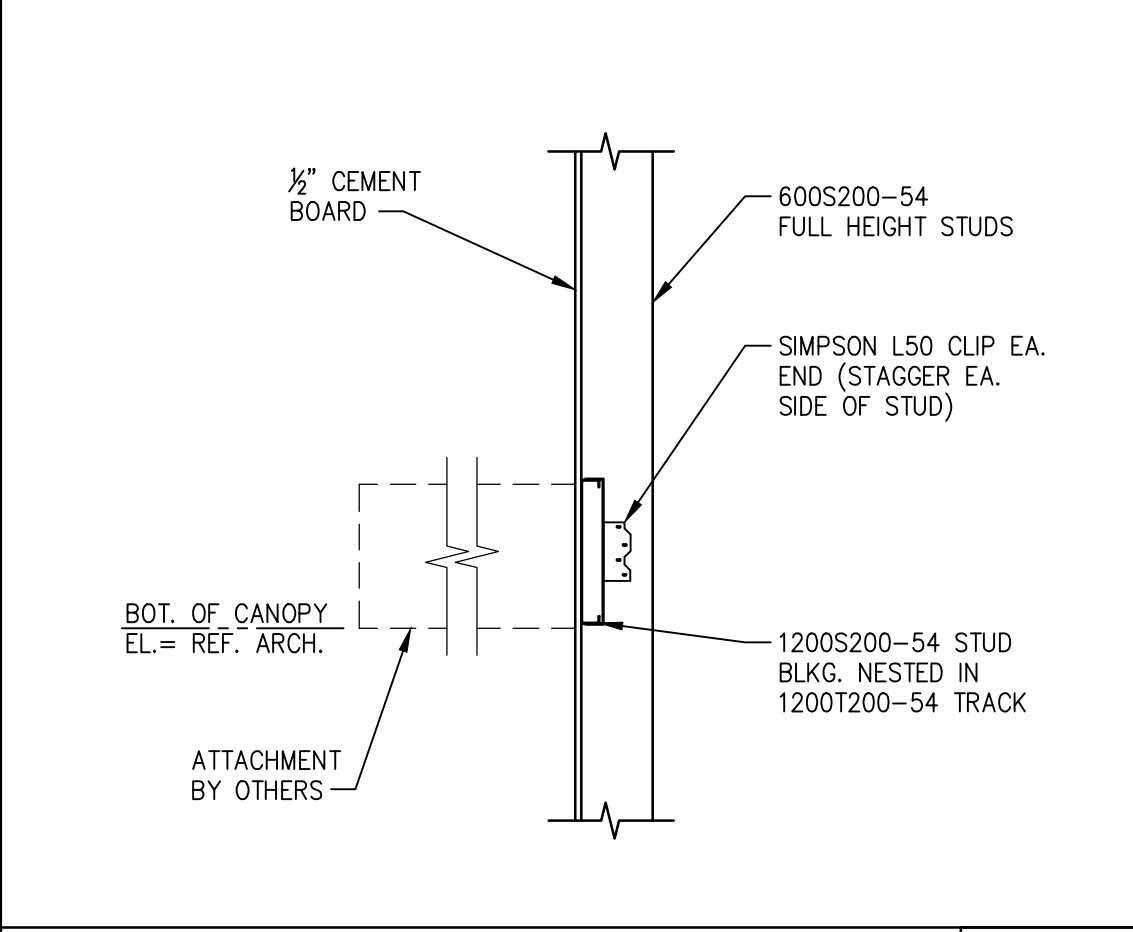
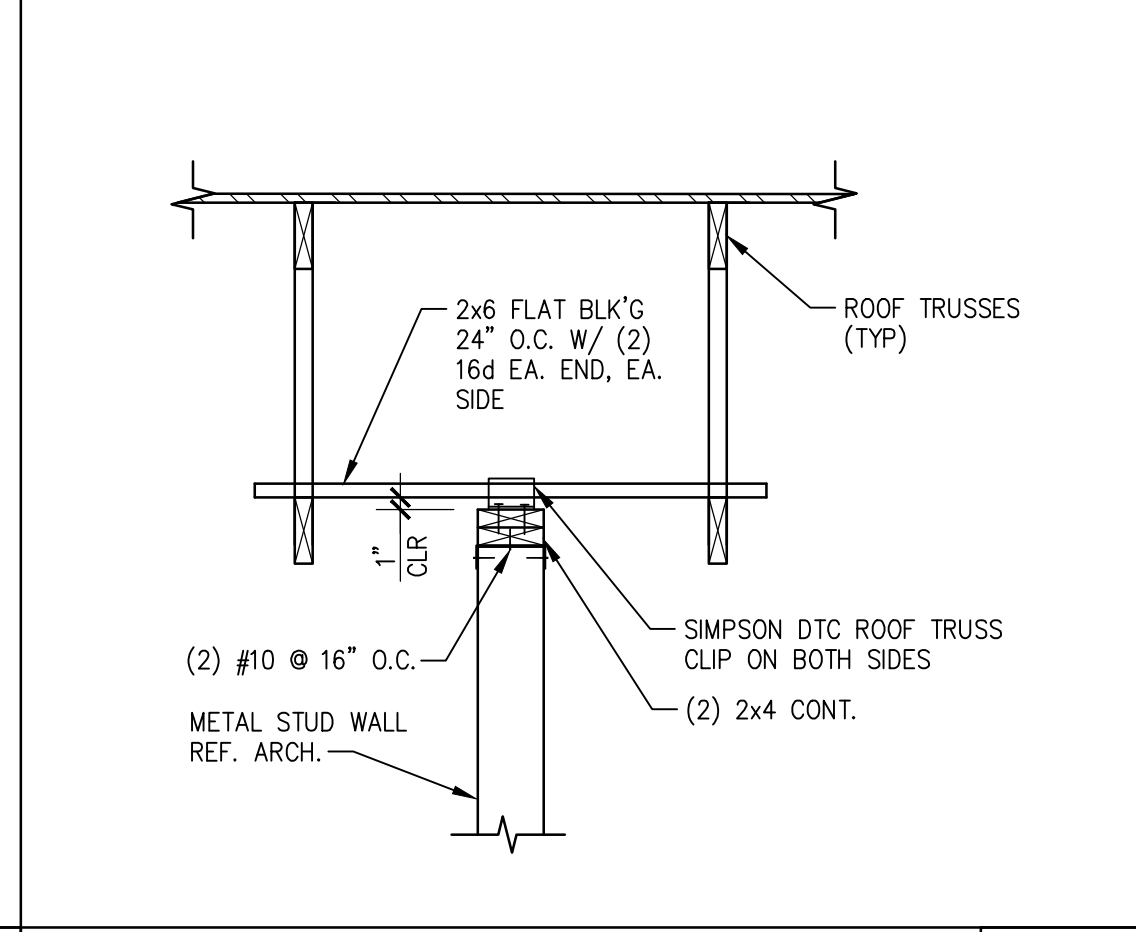
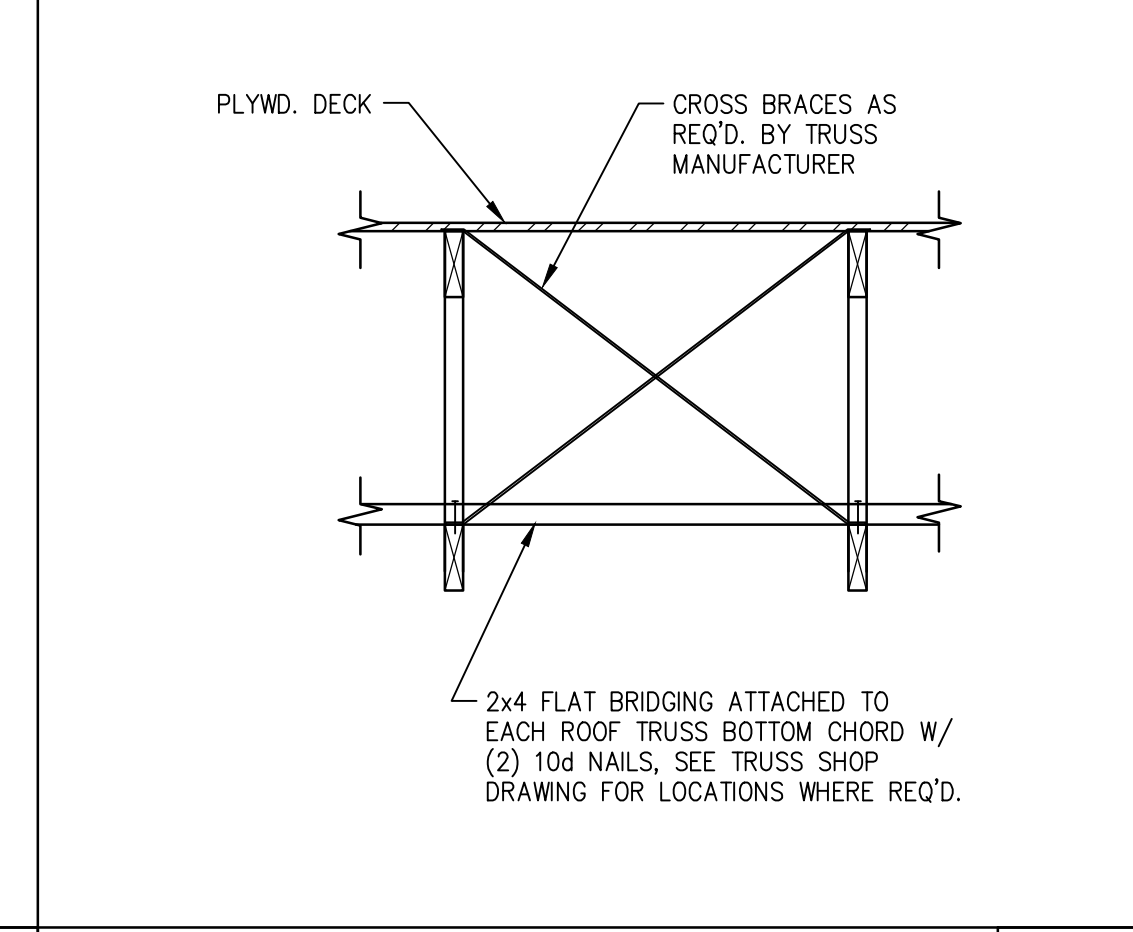
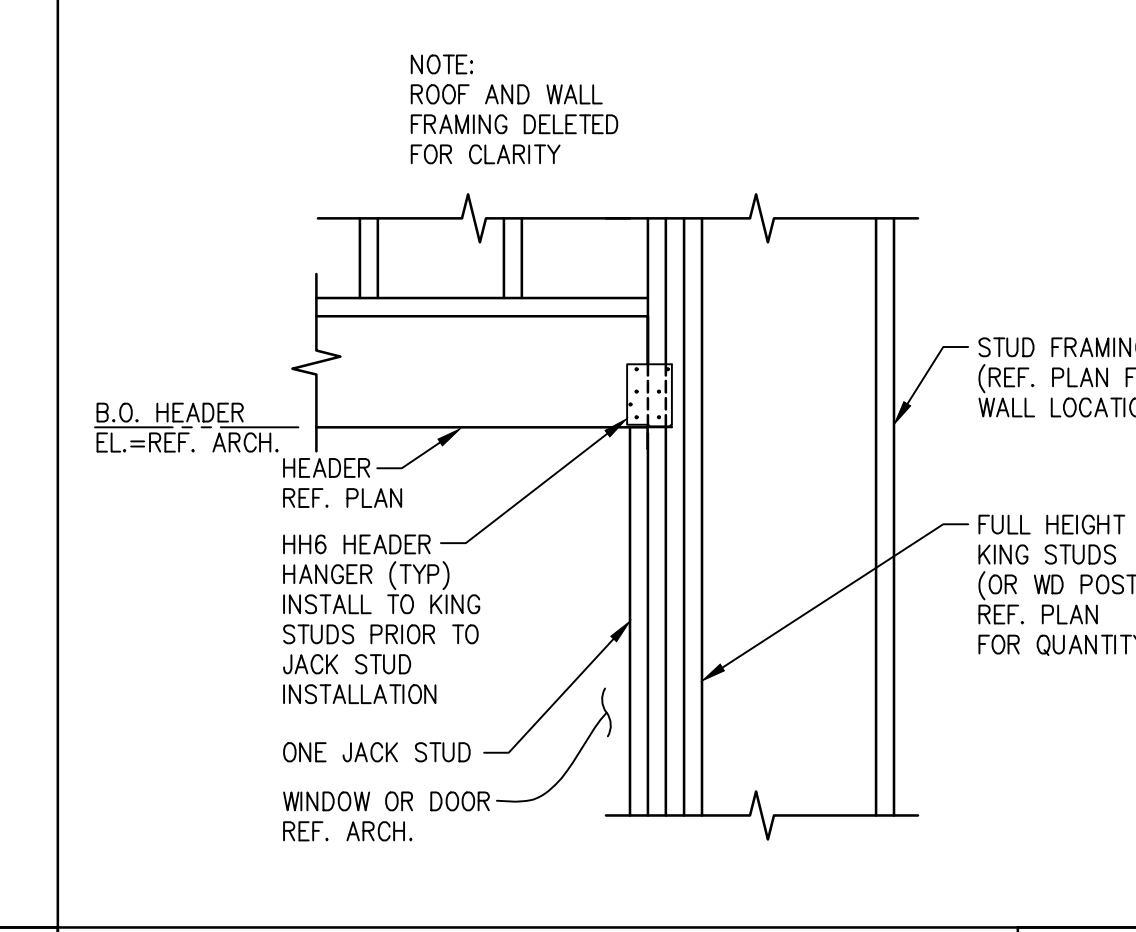
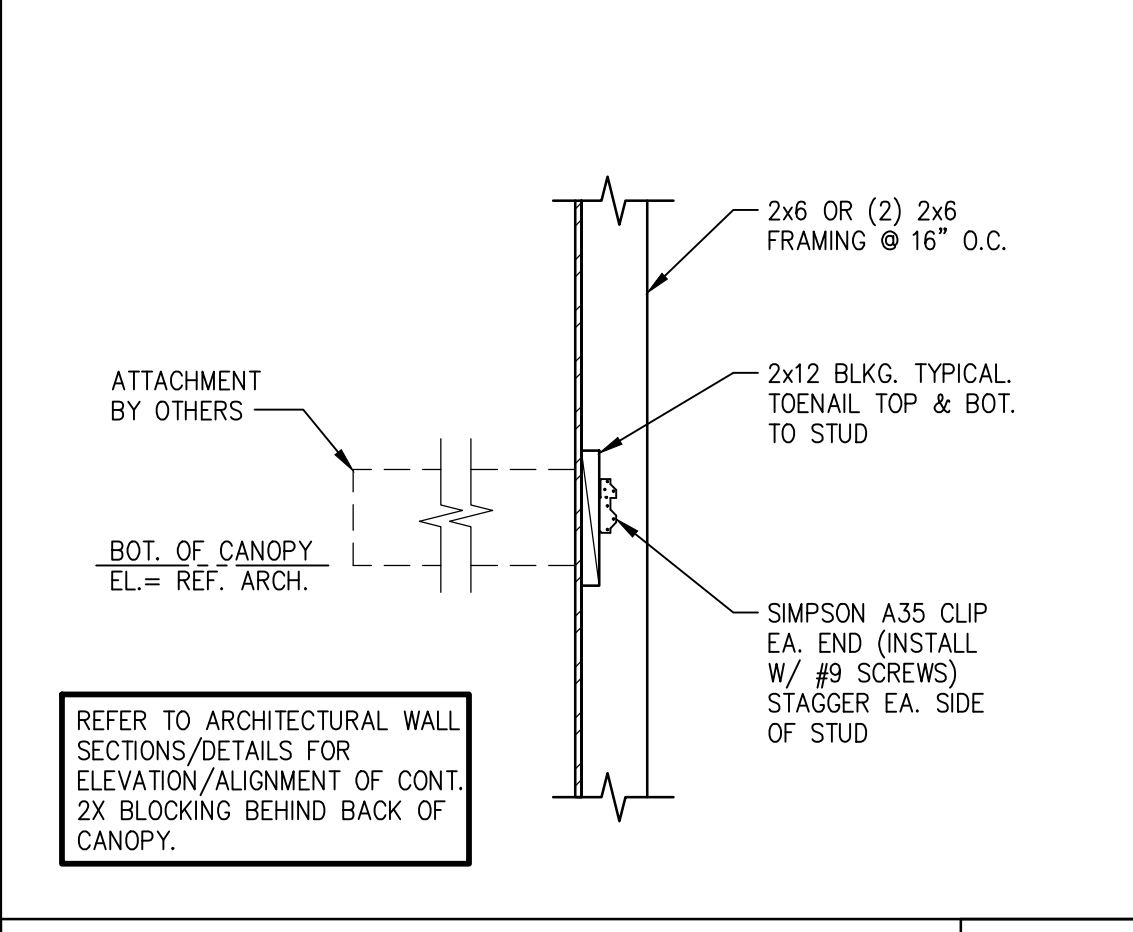
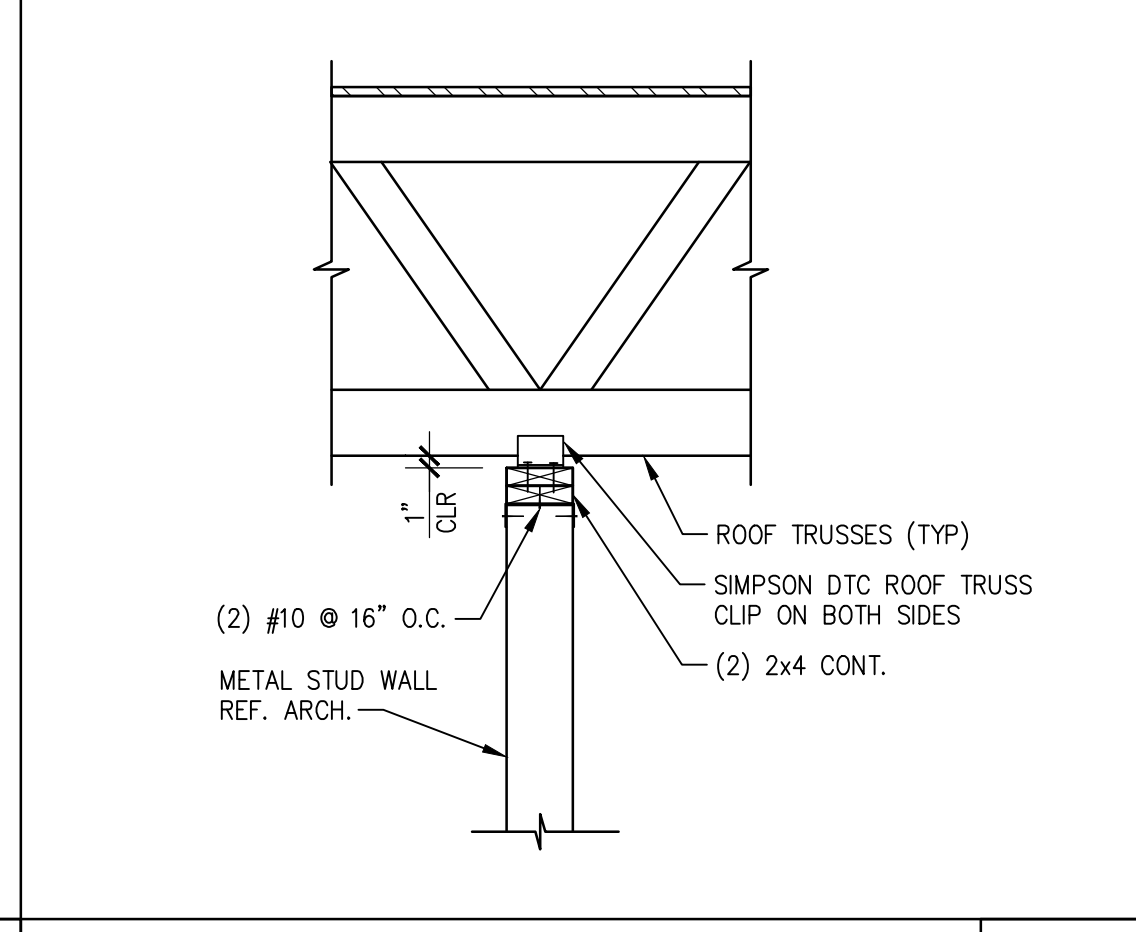



X:\PROJECTS\20498 Panda Express Clarksville, TN\CADD\STRUCT\20498 Issue for Owner Revisions 01-24-2023\20498S-302_Typical Framing Details & Sections.dwg, 1/24/2023 3:38:22 PM, ctabers, DWG To PDF v3.11

									
NOT USED	20	ALTERNATE STOREFRONT BRACE	16	SOFFIT DETAIL @ SERV. COUNTER	12	TYP. MECHANICAL SUPPORT UNIT	8	TYPICAL WALL FRAMING	4
	S-302	SECTION SCALE: 3/4"=1'-0"	S-302	SCALE: 3/4"=1'-0"	S-302	SCALE: 3/4"=1'-0"	S-302	SCALE: 3/4"=1'-0"	S-302
									
NOT USED	19	TYPICAL METAL STUD VERTICAL	15	SOFFIT DETAIL @ SERV. COUNTER	11	TYPICAL HANGER SUPPORT	7	TYPICAL FRAMING NOTCHES	3
	S-302	BLOCKING SCALE: 3/4"=1'-0"	S-302	SCALE: 3/4"=1'-0"	S-302	SCALE: 3/4"=1'-0"	S-302	SCALE: N.T.S.	S-302
									
NOT USED	18	SMALL CANOPY BLKG. @ MTL	14	SUPPORT PARALLEL TO TRUSS	10	TYPICAL BRIDGING AND BRACING	6	TYPICAL WOOD HEADER FRAMING	2
	S-302	STUD SCALE: 3/4"=1'-0"	S-302	SCALE: 3/4"=1'-0"	S-302	SCALE: 3/4"=1'-0"	S-302	SCALE: 3/4"=1'-0"	S-302
									
TYPICAL TRELLIS BLOCKING	17	TYPICAL CANOPY BLOCK (U.N.O.)	13	SUPPORT PERPENDICULAR TO TRUSS	9	TYP. LIGHT GAGE HDR. FRAMING	5		
SCALE: 3/4"=1'-0"	S-302	SCALE: 3/4"=1'-0"	S-302	SCALE: 3/4"=1'-0"	S-302	SCALE: 3/4"=1'-0"	S-302		

RONALD A. ROBERTS
REGISTERED ENGINEER
No. 018907
STATE OF TENNESSEE
1-24-2025

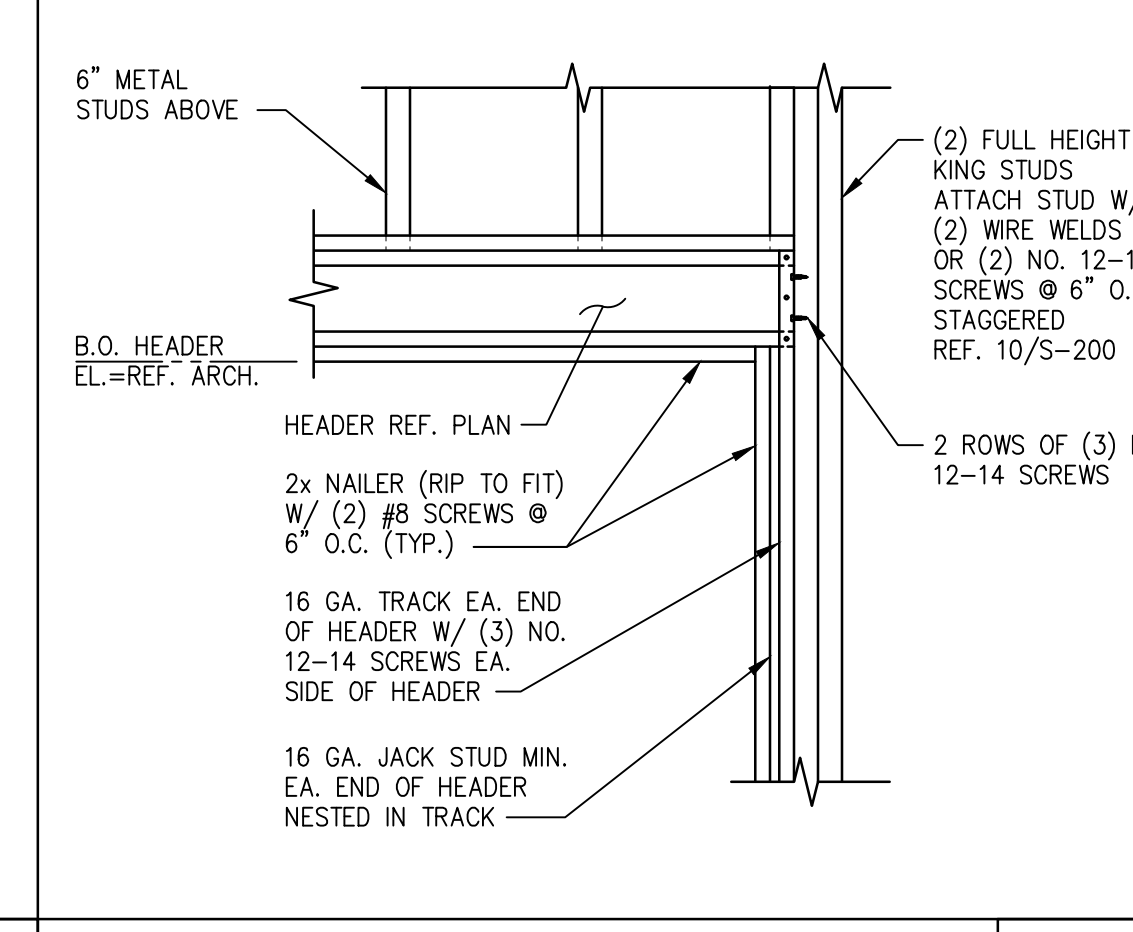

PANDA EXPRESS, INC.
1683 Walnut Grove Ave.
Rosemead, California
91770
Telephone: 626.799.9898
Facsimile: 626.372.8288

All ideas, designs, arrangement and plans indicated or represented by this drawing are the property of Panda Express Inc. and were created for use on this specific project. None of these ideas, designs, arrangements or plans may be used by or disclosed to any person, firm, or corporation without the written permission of Panda Express Inc.

REVISIONS:

ISSUE DATE:

ISSUE FOR PERMIT	10-20-22
ISSUE FOR BID	01-30-23

DRAWN BY: AE/SS

PANDA PROJECT #: D23503

PANDA STORE #: -

ARCH PROJECT #: 261-443



Ronald A. Roberts
Associates, Inc.
Consulting Engineers

2848 N. Stemmons Freeway
Dallas, Texas 75247-6103
Phone: (214) 637-6269
www.rara.net


PANDA EXPRESS

PANDA HOME 2600
NORTH RIVERSIDE DR & 2ND ST.
CLARKSVILLE, TN 37040

S-302

TYPICAL FRAMING DETAILS & SECTIONS

PANDA HOME 2600 R4

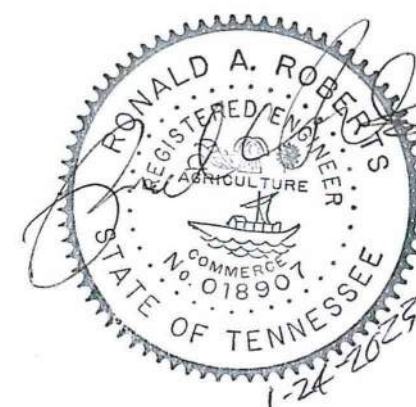

ISSUE FOR BID 01-30-2023

ISSUE FOR BID 01-30-2023