

# PARCEL MAP NO 1474 for FREDERICK R. CARRIER 272-OR-13


BEING PARCEL A OF 25-M-18. ALSO BEING A PORTION OF SECTION 5, T.7N., R.13E., M.D.M.

AMADOR COUNTY, CALIF.

SCALE: 1" = 200'

MAY, 1975

TOMA & ANDERSON - LICENSED LAND SURVEYORS - 41 SUMMIT ST., JACKSON, CALIF.

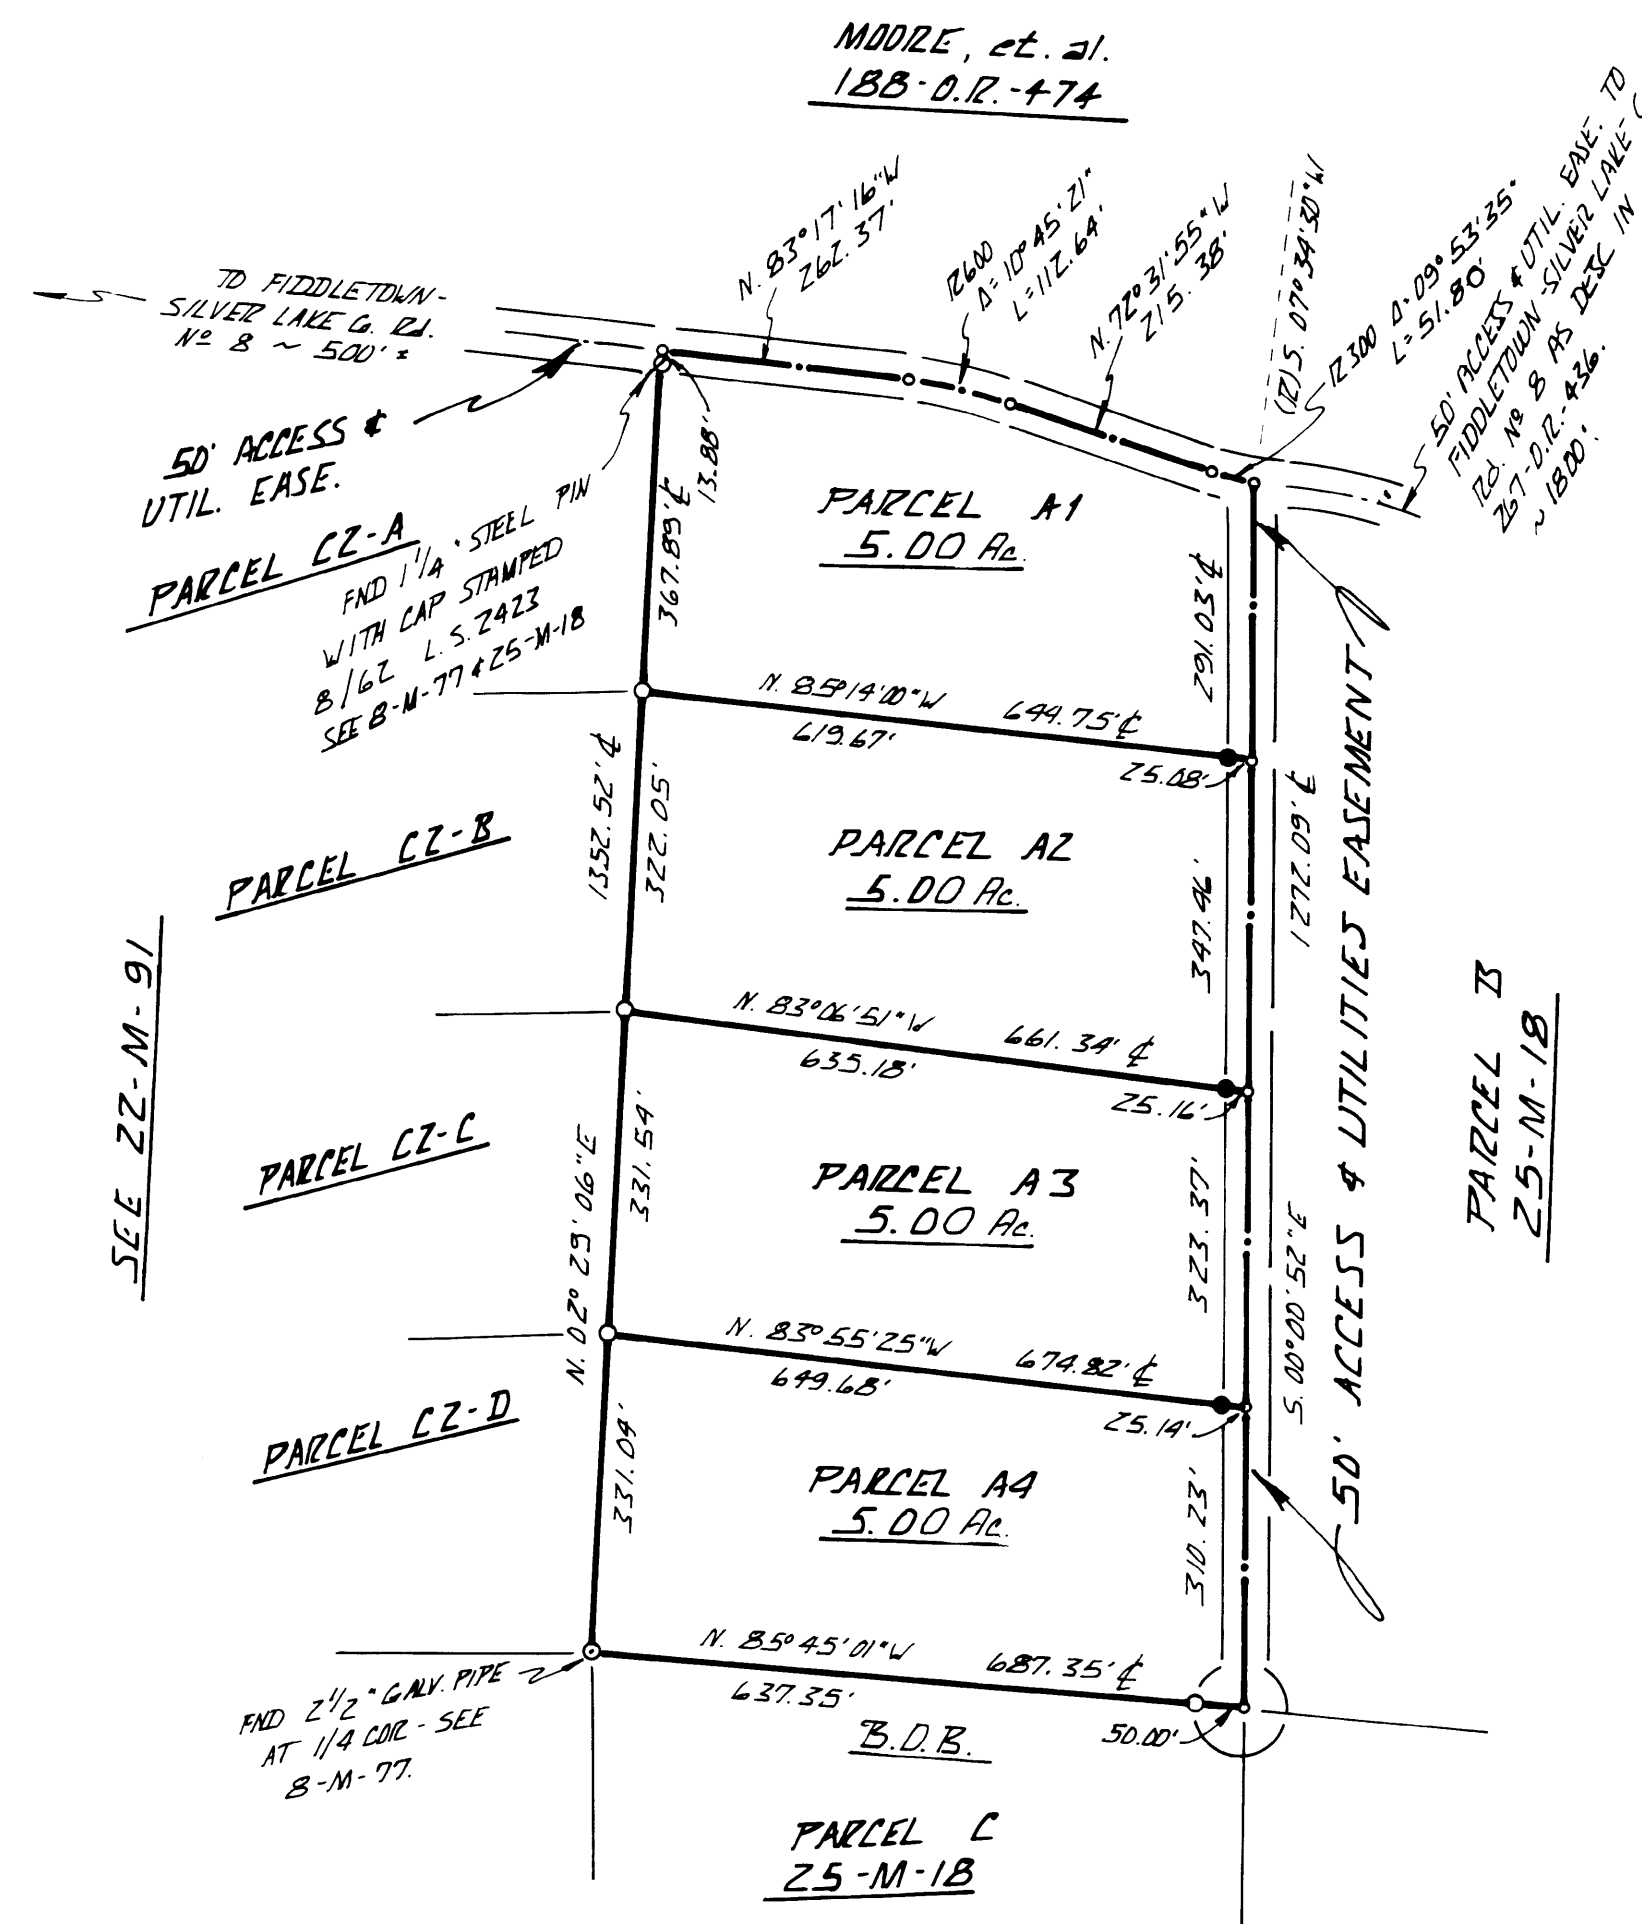

## OWNER'S CERTIFICATE

THE UNDERSIGNED, BEING THE PARTY HAVING A RECORD TITLE IN THE LANDS DELINEATED, DO HEREBY CONSENT TO THE PREPARATION AND RECORDATION OF THIS PARCEL MAP THEREOF AND DO HEREBY IRREVOCABLY AND IN PERPETUITY DEDICATE TO THE PUBLIC USE ALL EASEMENTS AND RIGHTS OF WAYS THAT APPEAR ON THIS MAP.

DATED July 17, 1975 Frederick R. Carrier  
OWNER OF RECORD

## NOTARY'S CERTIFICATE

STATE OF CALIFORNIA  
COUNTY OF SANTA CLARA SS.

ON 7-17, 1975, BEFORE ME, THE UNDERSIGNED, A NOTARY PUBLIC IN AND FOR SAID COUNTY AND STATE PERSONALLY APPEARED Frederick R. Carrier KNOWN TO ME TO BE THE PERSON WHOSE NAME IS SUBSCRIBED TO THE WITHIN INSTRUMENT AND ACKNOWLEDGED THAT HE EXECUTED THE SAME.

Joyce Sims  
NOTARY PUBLIC IN AND FOR  
SAID COUNTY AND STATE.

## SURVEYOR'S CERTIFICATE

THIS MAP WAS PREPARED BY ME OR UNDER MY DIRECTION AND IS BASED UPON A FIELD SURVEY IN CONFORMANCE WITH THE REQUIREMENTS OF THE SUBDIVISION MAP ACT AT THE REQUEST OF FREDERICK R. CARRIER IN JUNE, 1975. I HEREBY CERTIFY THAT IT CONFORMS TO THE APPROVED TENTATIVE MAP NO 1474 AND THE CONDITIONS OF APPROVAL THEREOF.

C. L. Toma  
CIRD L. TOMA L.S. 3570

## CLERK'S CERTIFICATE

I JOHN KIRKPATRICK HEREBY CERTIFY THAT I AM THE CLERK OF THE BOARD OF SUPERVISORS OF AMADOR COUNTY CALIFORNIA THAT THE BOARD BEING THE PROPER APPROVING BODY HAS REJECTED AT THIS TIME ALL OFFERS OF DEDICATION APPEARING ON THIS MAP SAID OFFERS MAY BE ACCEPTED BY RESOLUTION OF SAID BOARD AT ANY TIME HEREAFTER.

DATED 9-16-75 John Kirkpatrick  
JOHN KIRKPATRICK  
DEPUTY

## COUNTY SURVEYOR'S CERTIFICATE

THIS MAP CONFORMS WITH THE REQUIREMENTS OF SECTIONS 66445 66447 AND 66448 OF THE GOVERNMENT CODE.

DATED 12 Sept 1975 Allan F. Haddock  
ALLAN F. HADDOCK D.E. 20269  
AMADOR COUNTY SURVEYOR

## RECORDER'S CERTIFICATE

FILED THIS 1st DAY OF Oct, 1975, AT 9:34 A.M., IN BOOK 26 OF MAPS AND PLATS AT PAGE 9 AT THE REQUEST OF THE AMADOR COUNTY CLERK. TITLE TO LAND INCLUDED IN THIS PARCEL MAP BEING VESTED AS PER CERTIFICATE NO 105 ON FILE IN THIS OFFICE.

FEE \$5.00 Paid Anthony Sutton  
AMADOR COUNTY RECORDER  
BY Annina L. Swingle  
DEPUTY

## PLANNING DEPT. CERTIFICATE

I HEREBY CERTIFY THAT I HAVE EXAMINED PARCEL MAP NO 1474 AND THAT IT IS SUBSTANTIALLY THE SAME AS IT APPEARED ON THE TENTATIVE MAP AND ANY APPROVED ALTERATIONS THEREOF. THAT ALL PROVISIONS OF AMADOR COUNTY CODE TITLE 19 HAVE BEEN COMPLIED WITH.

DATED 14 Aug 75 William R. Pomeroy  
PLANNING DIRECTOR

## NOTES & LEGEND

- DENOTES 1/2 INCH IRON PIPE TAGGED L.S. 3570 AND SET ON THIS SURVEY.
- DENOTES 1/2 INCH IRON PIPE TAGGED L.S. 3570 AND FOUND ON THIS SURVEY.
- MATHEMATICAL POINT ONLY - NOTHING FOUND OR SET.

THE MERIDIAN OF THIS SURVEY IS REFERRED TO THE SOUTH LINE OF PARCEL A AS SHOWN ON THAT CERTAIN OFFICIAL MAP RECORDED IN BOOK 25 OF MAPS AND PLATS AT PAGE 18, AMADOR COUNTY RECORDS, BEARING N. 85°45'01" W.