
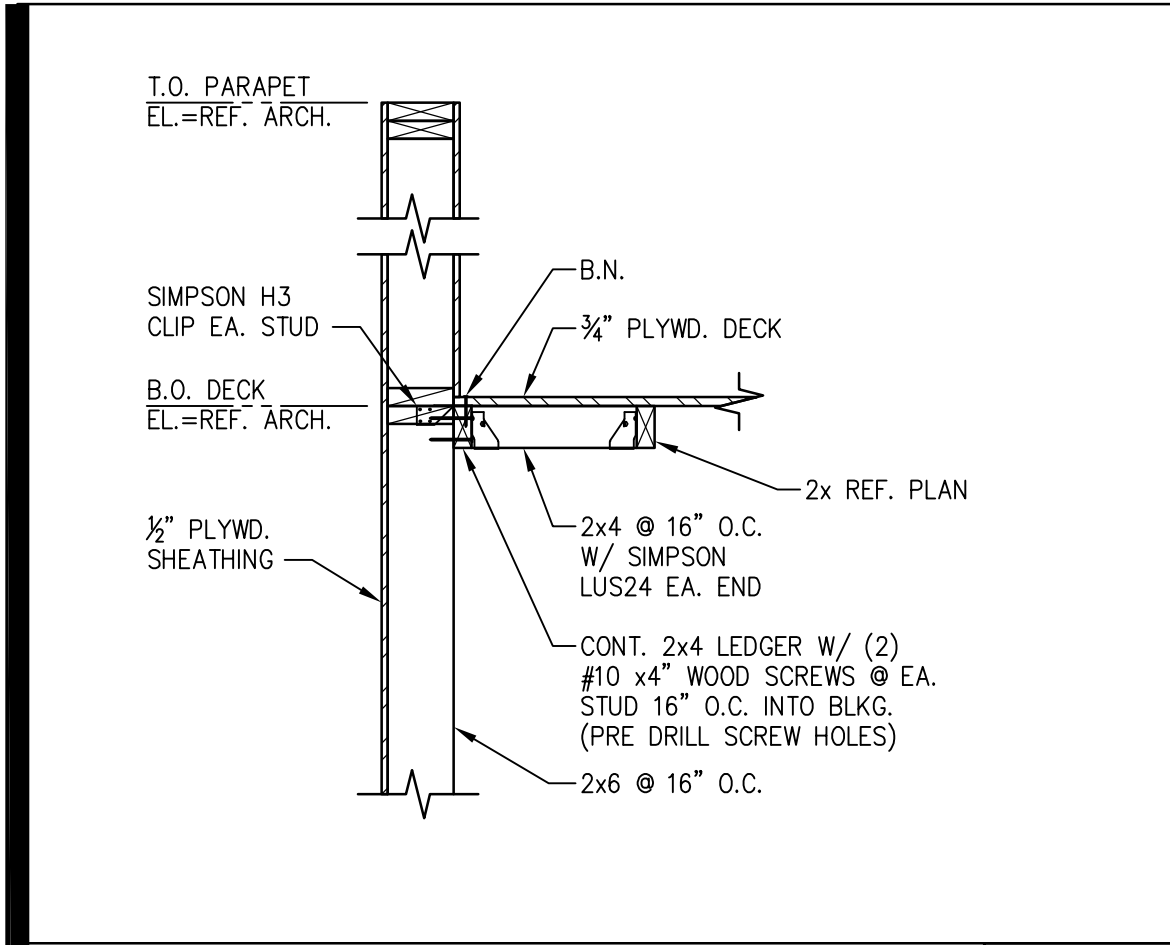
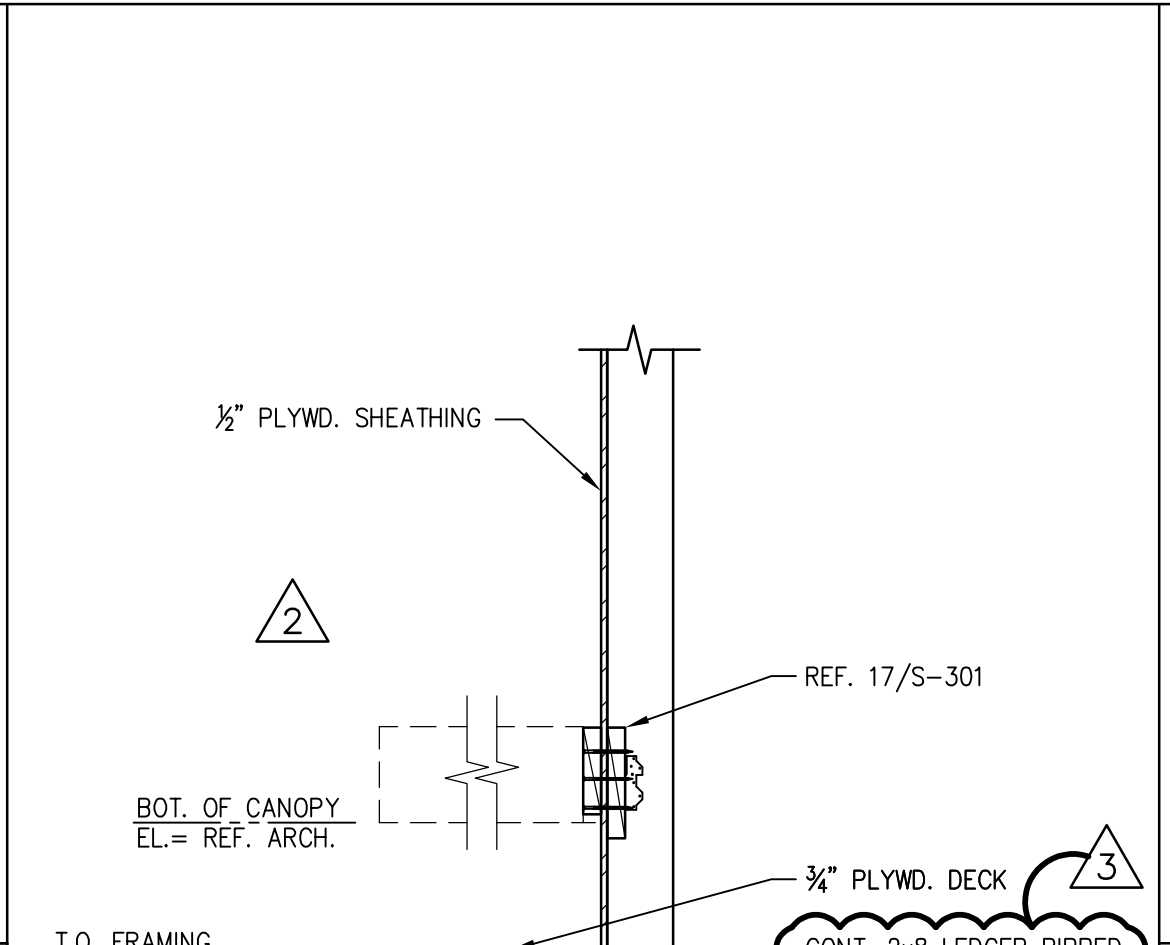
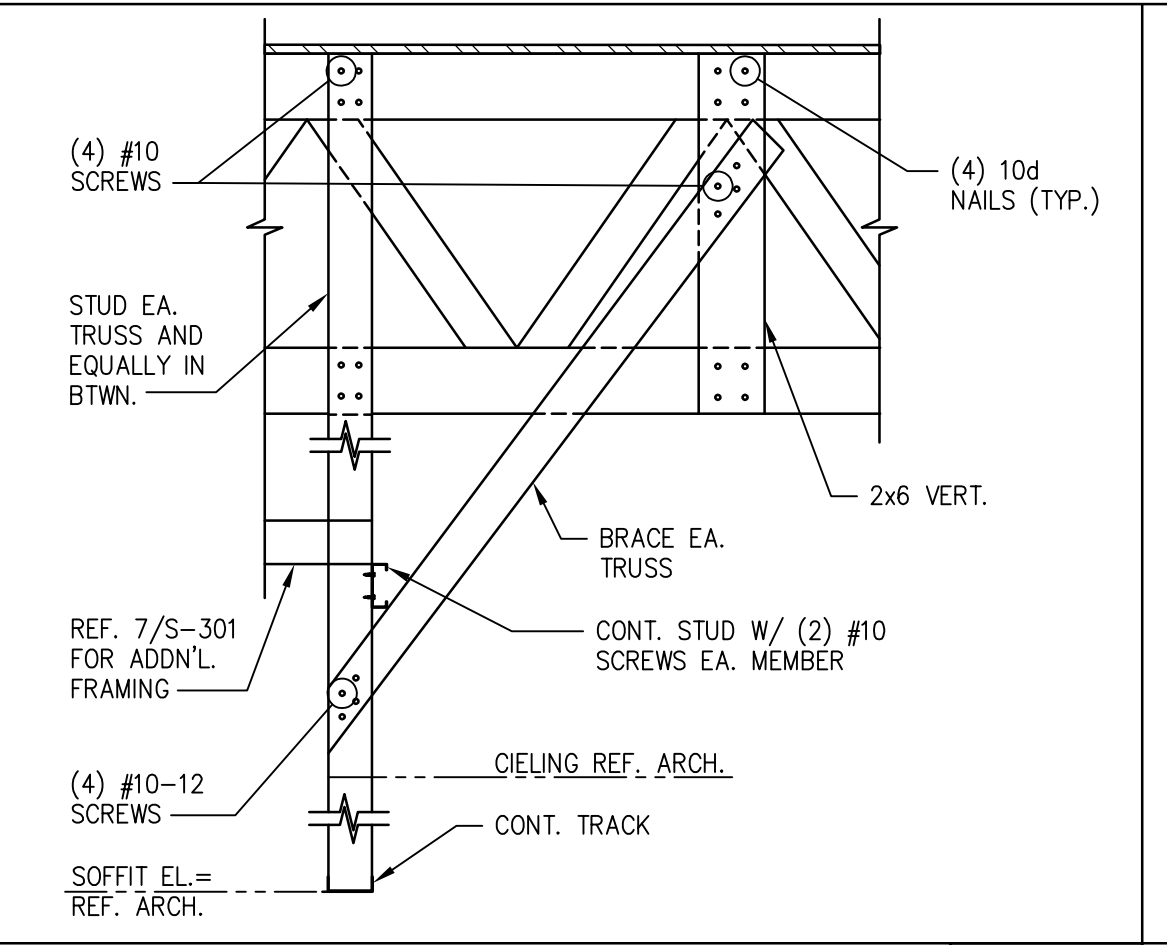
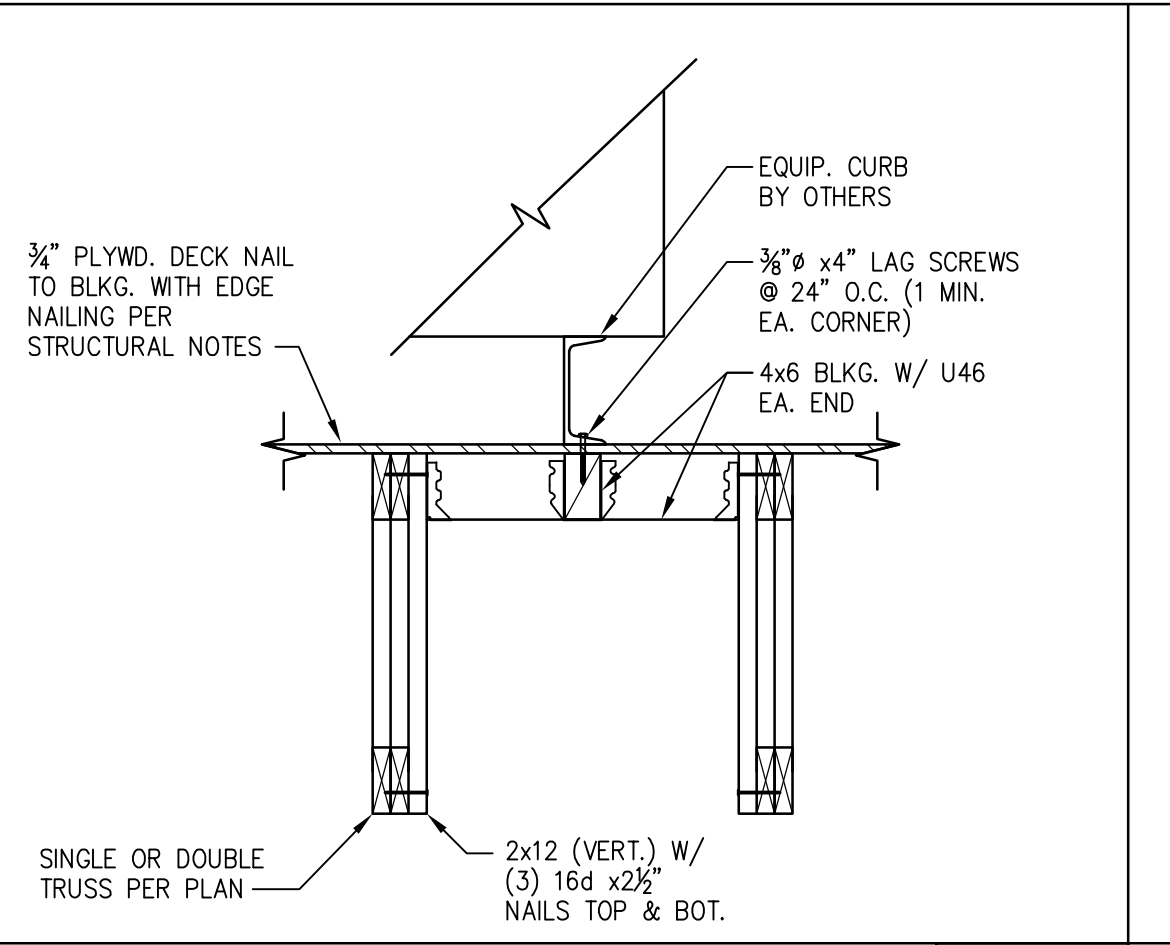
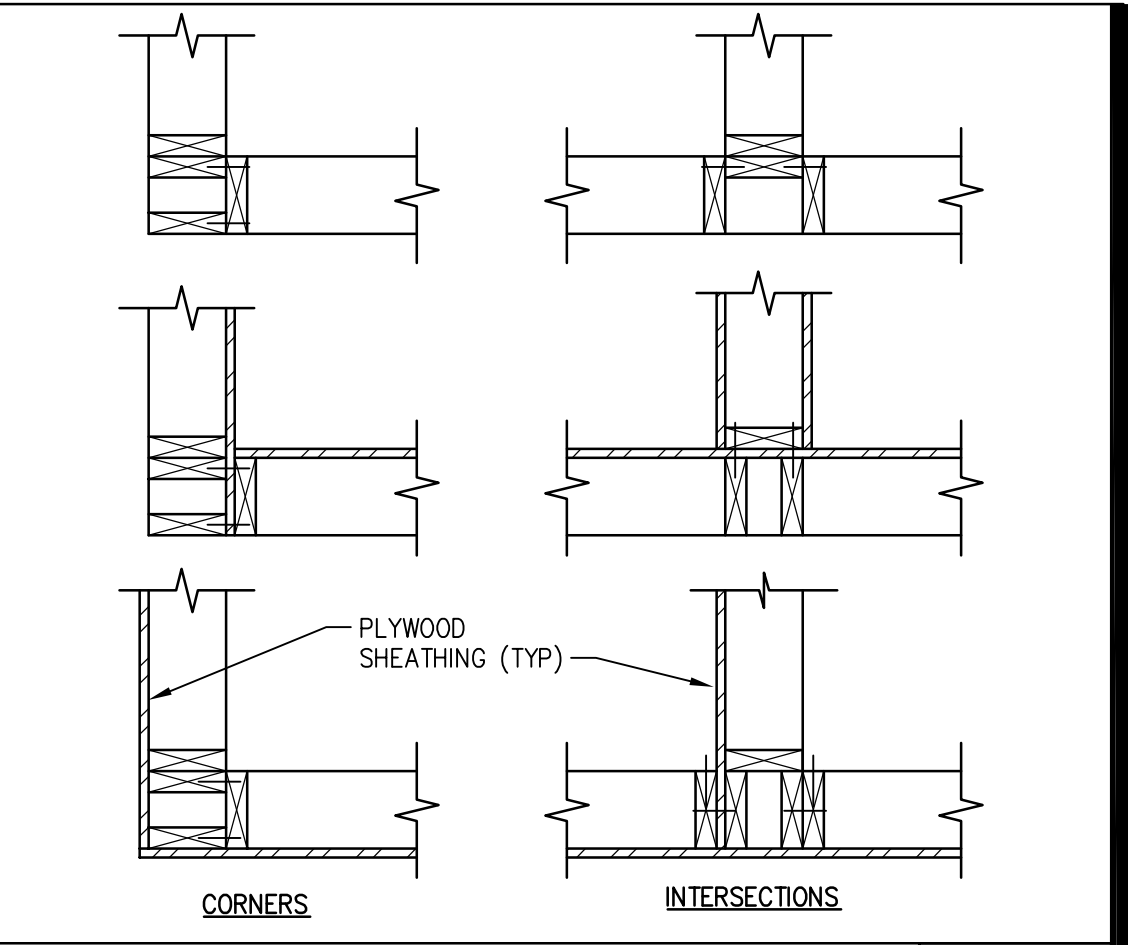
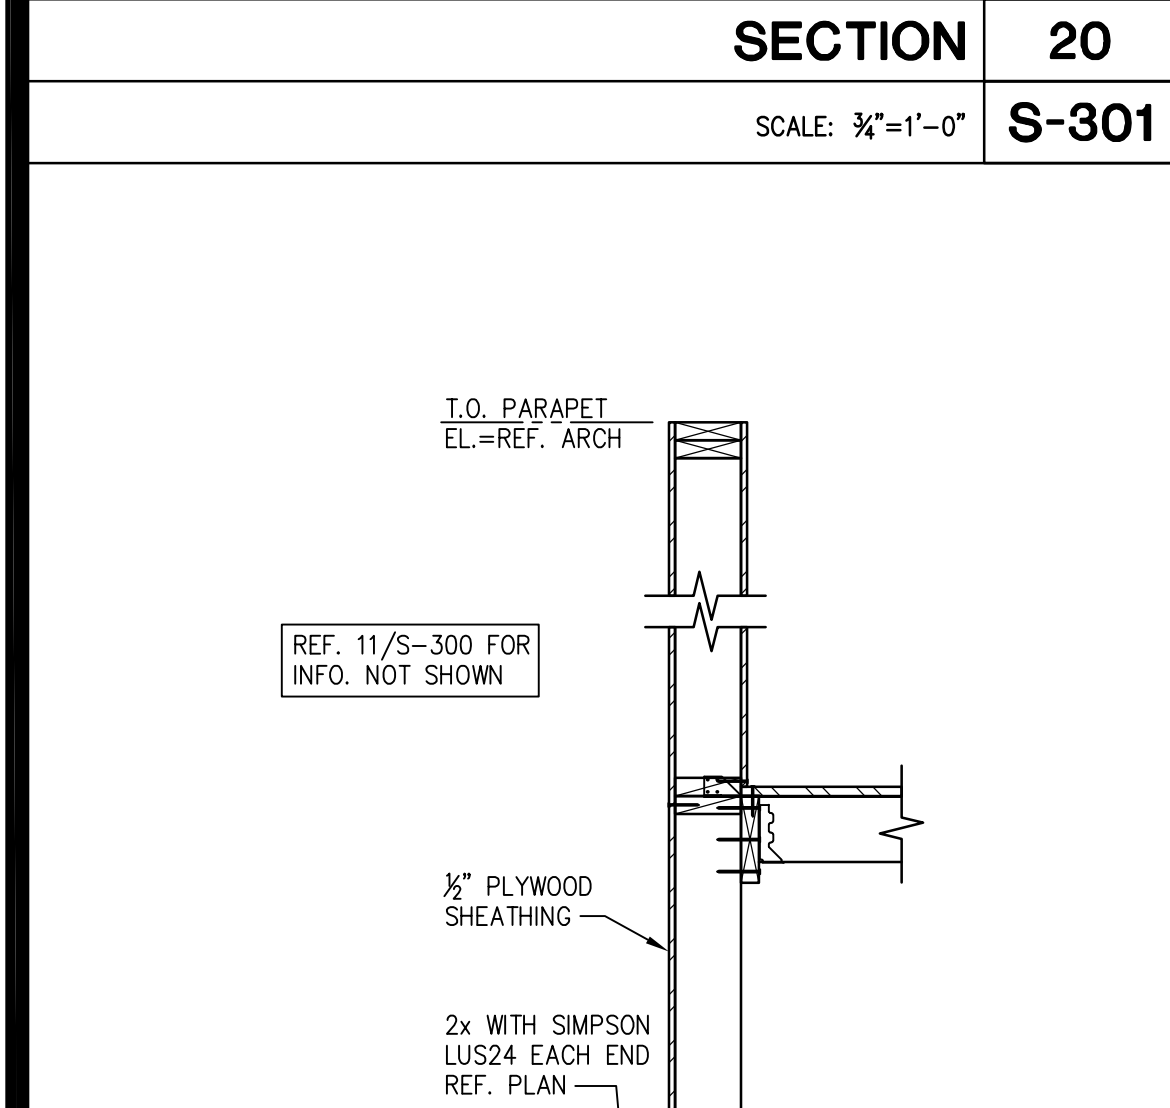
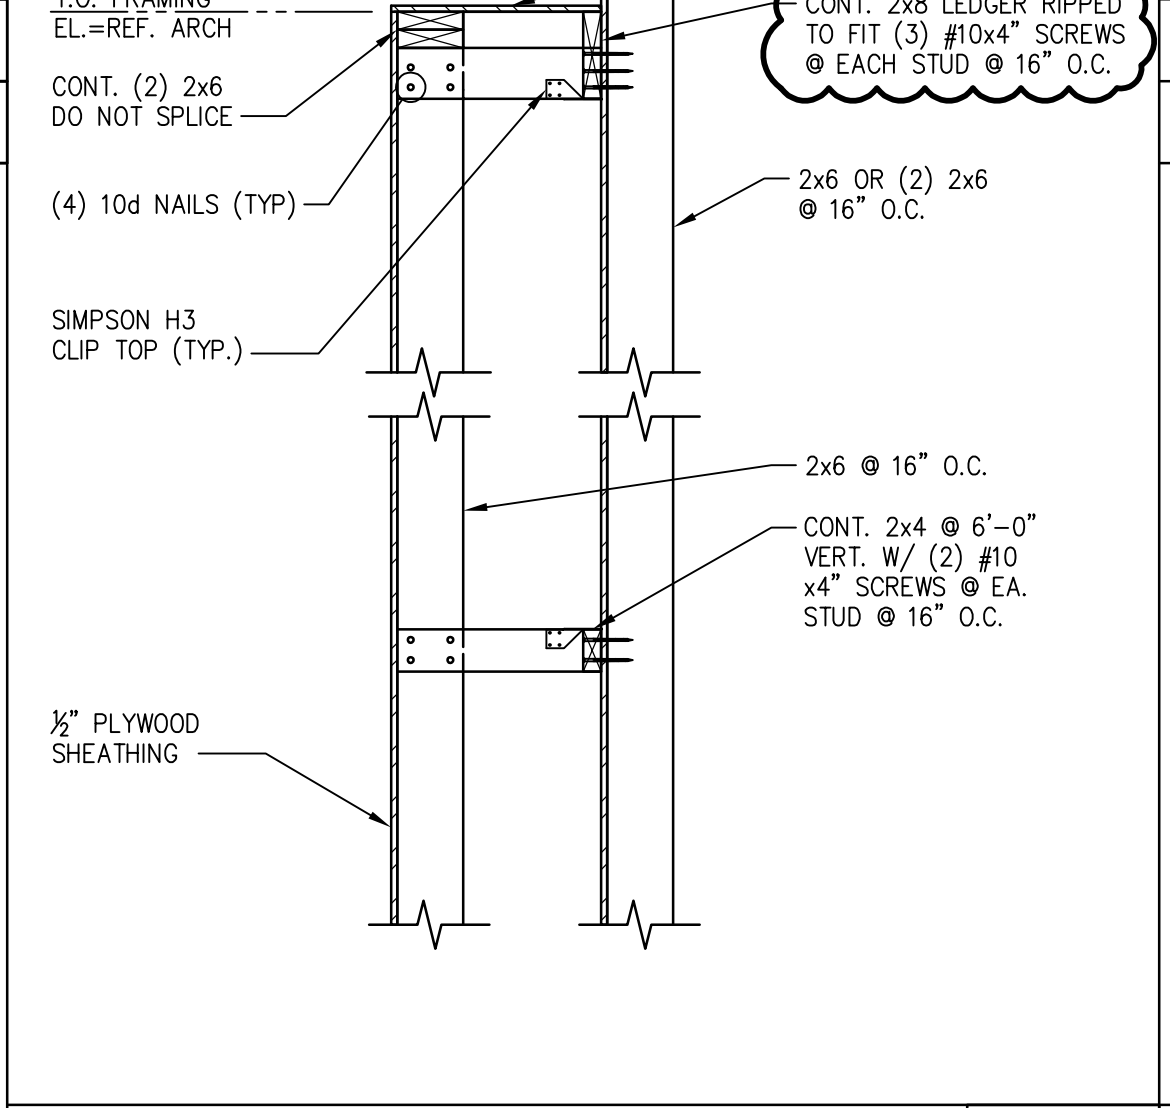
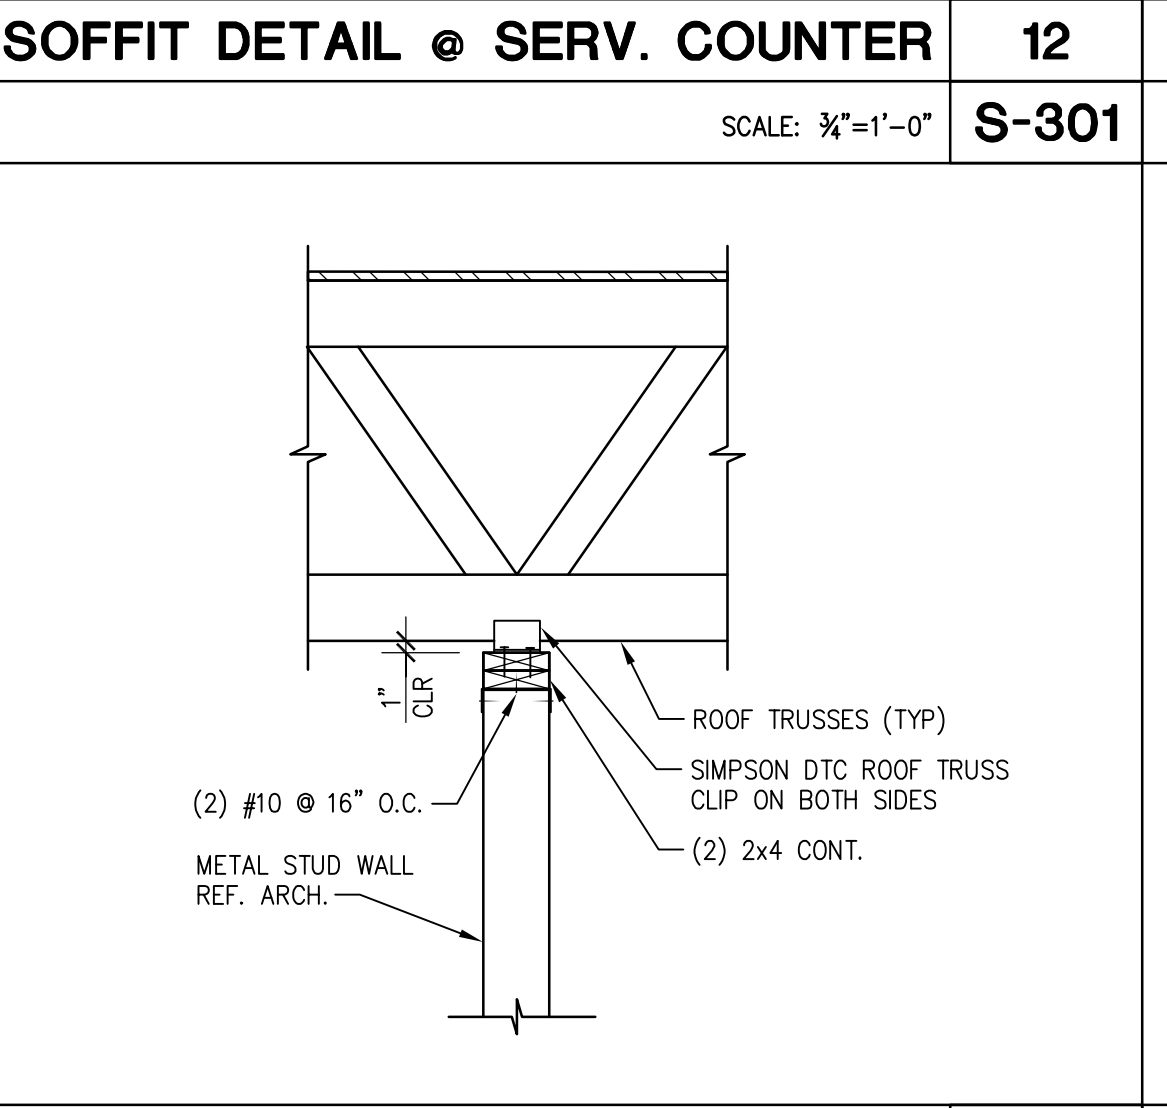
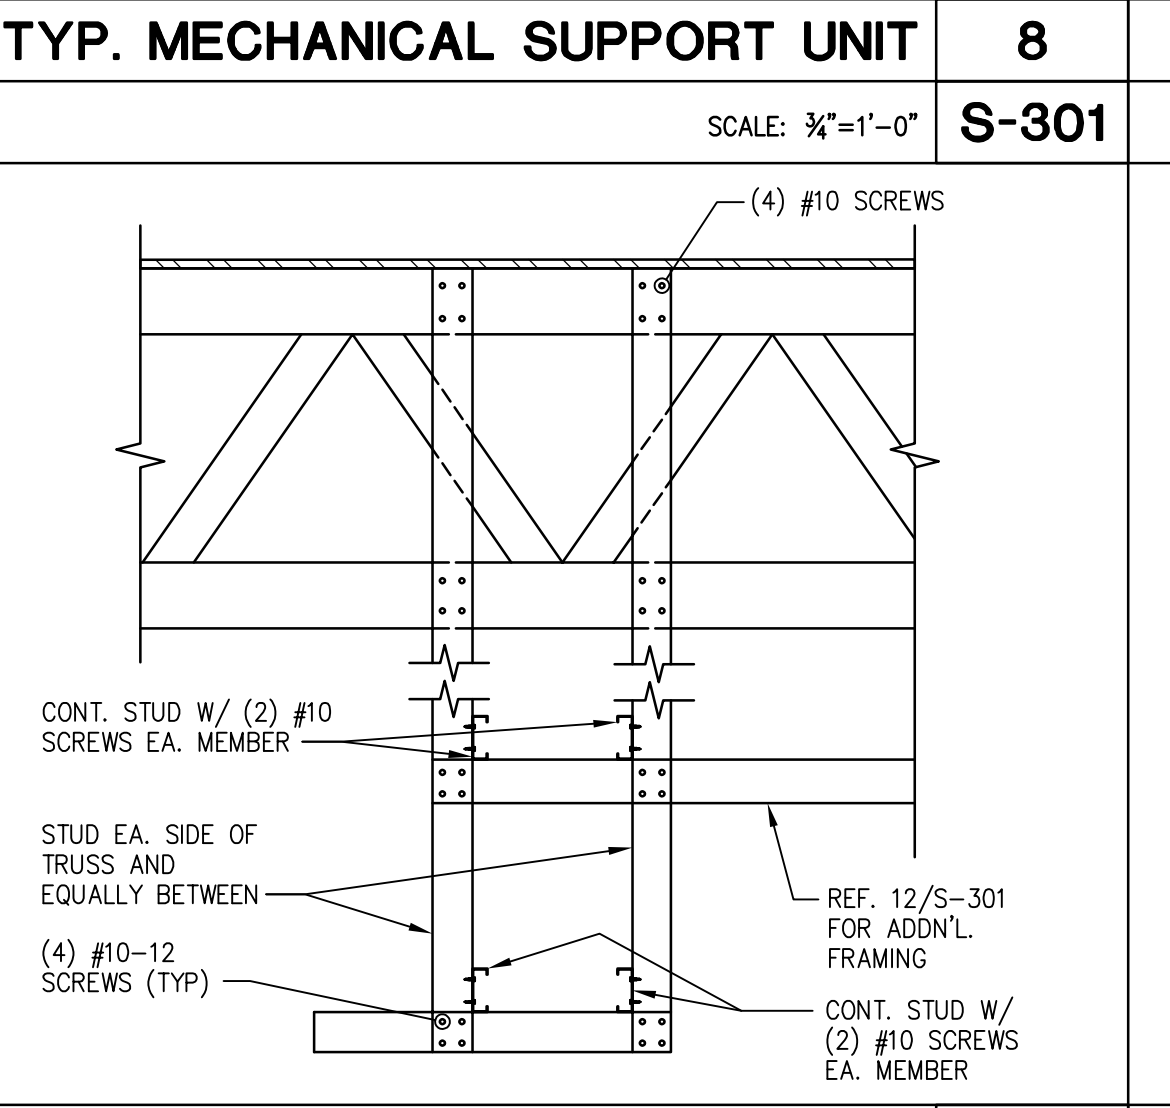
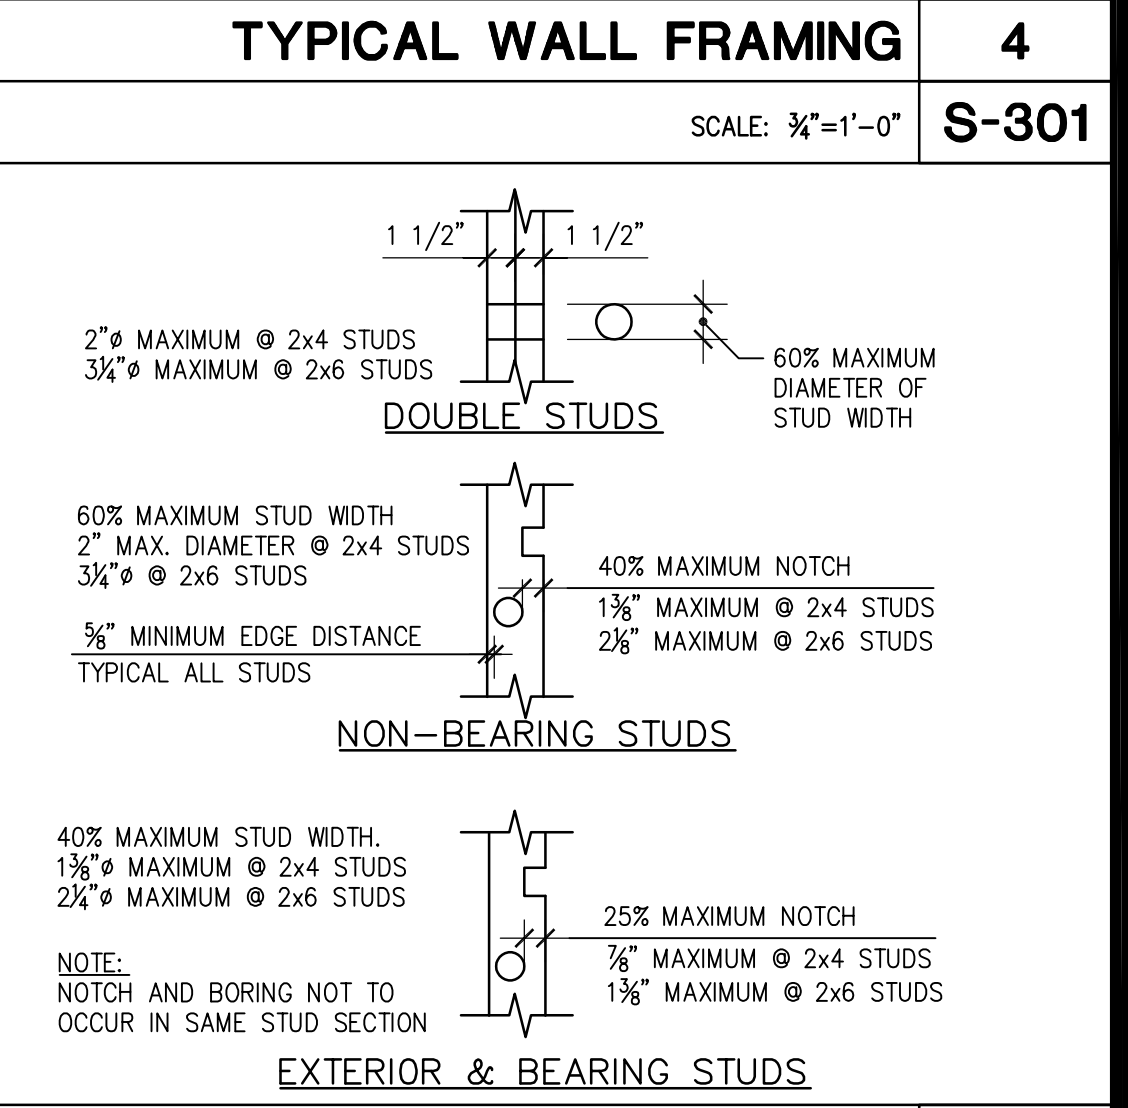
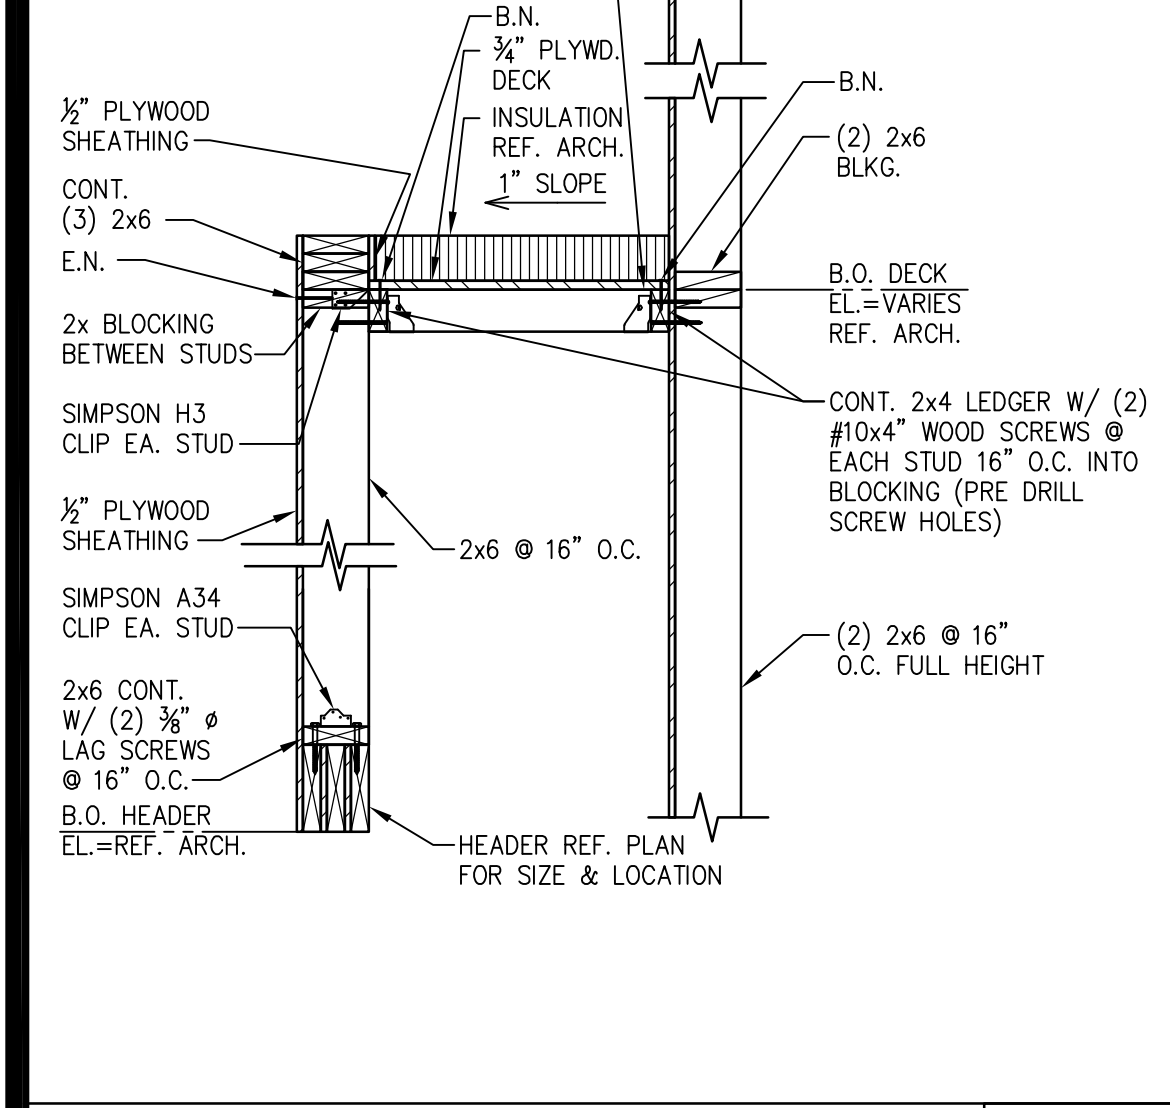
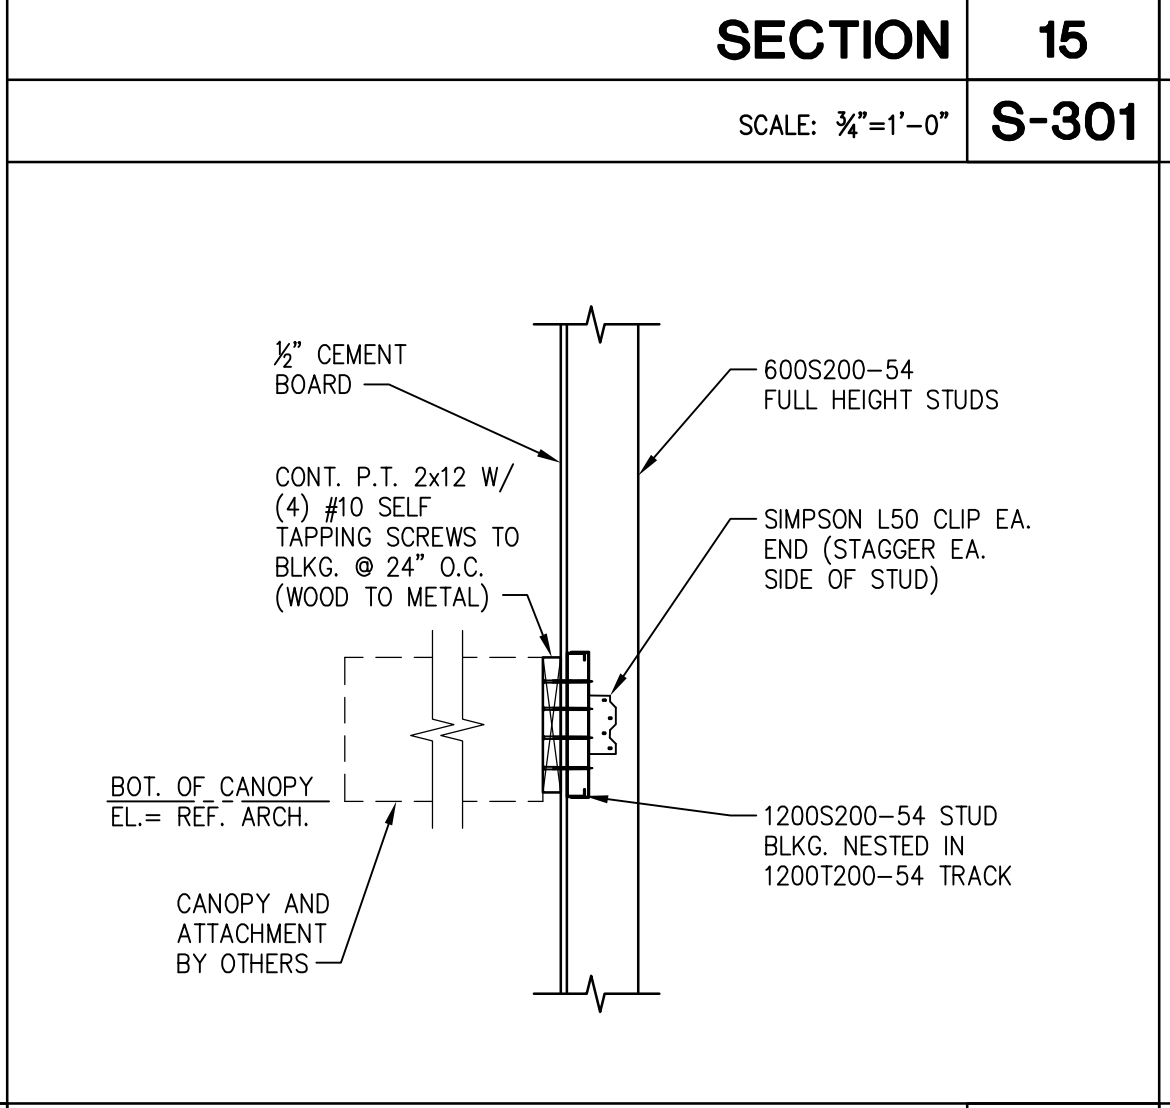
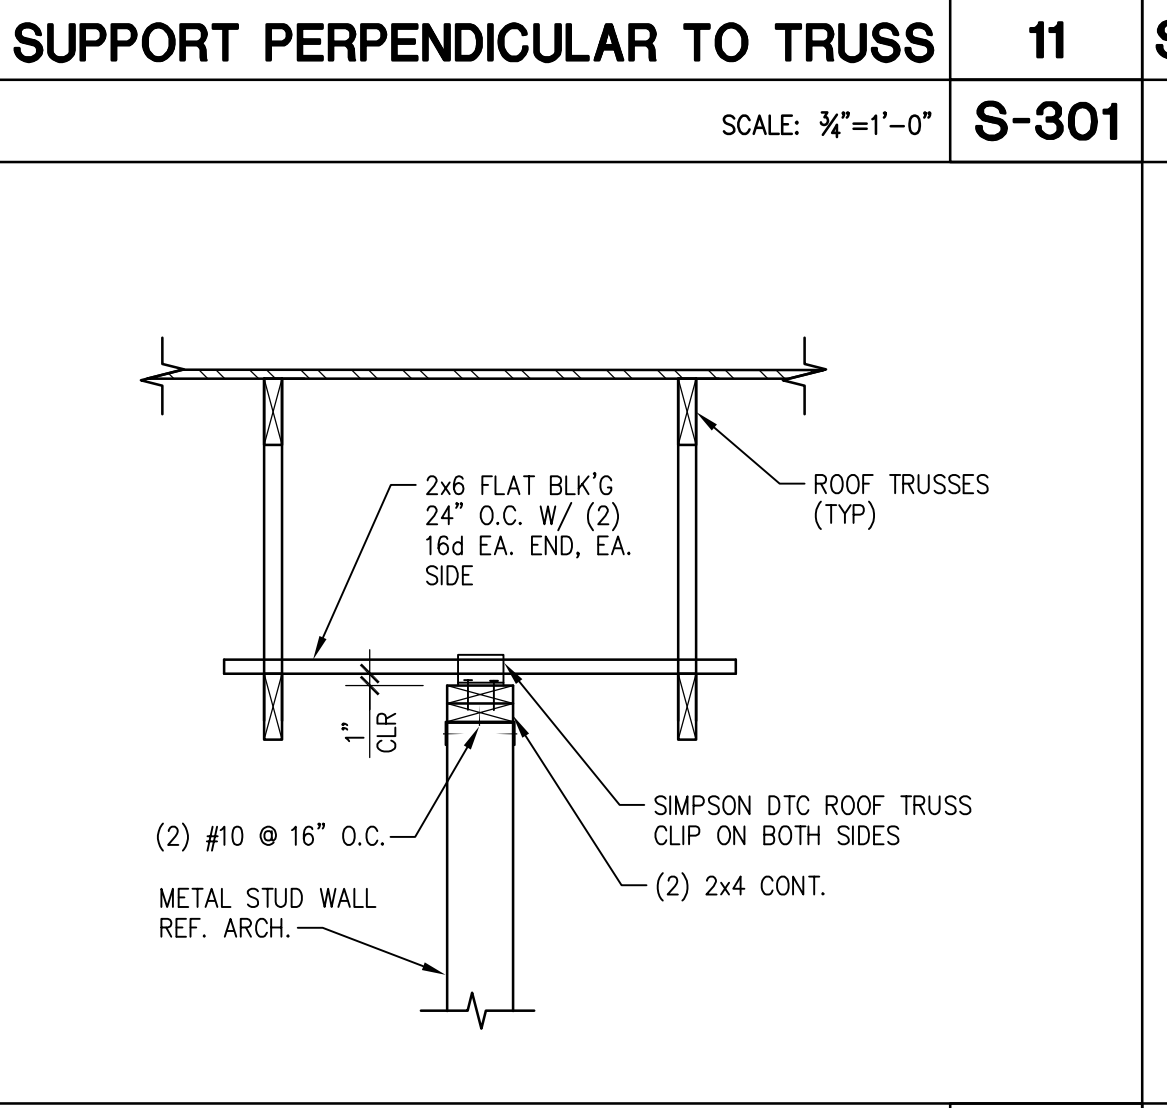
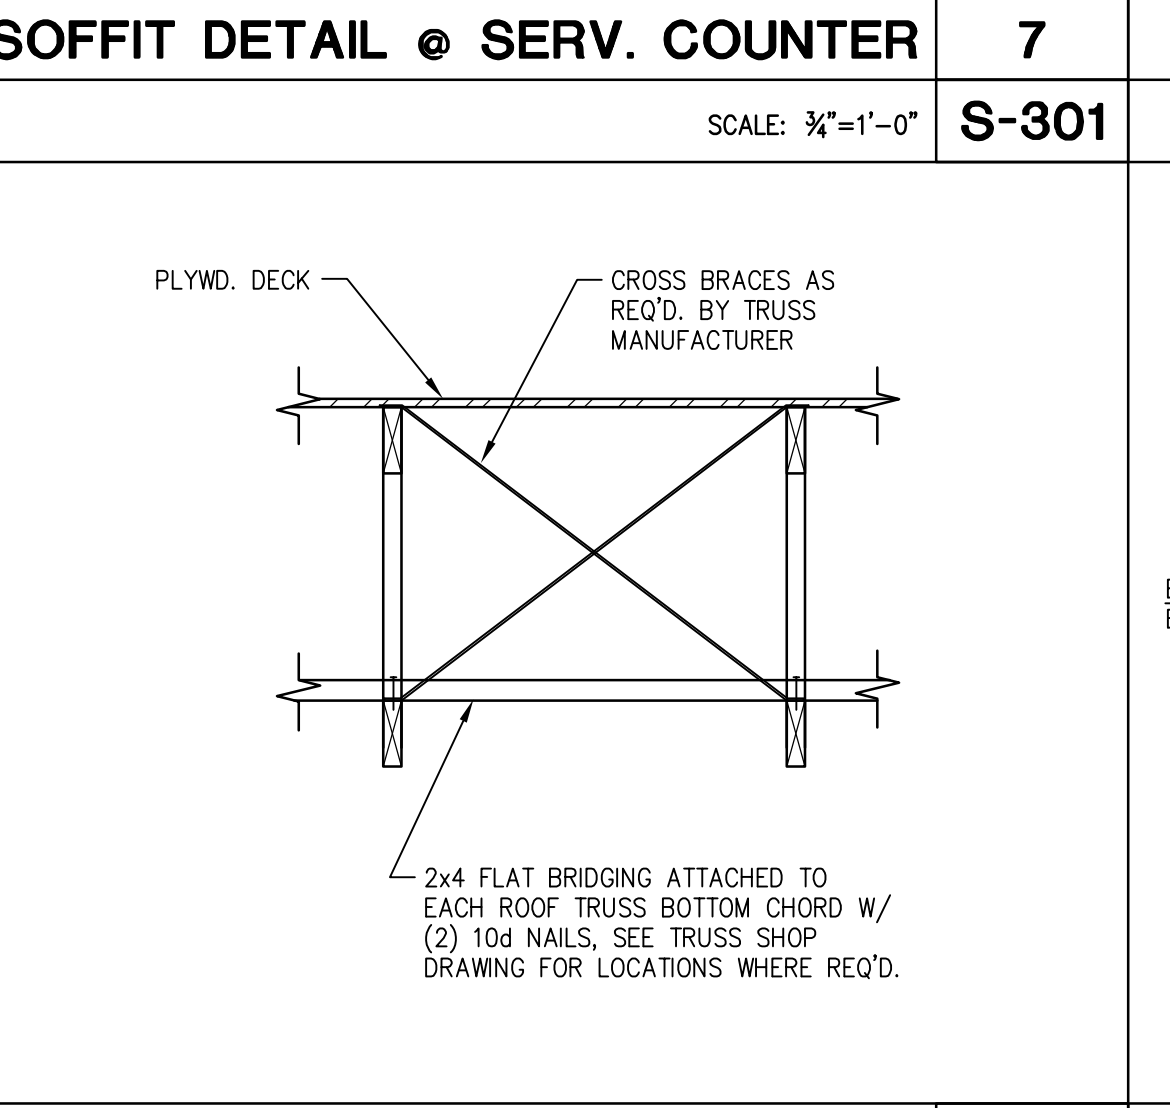
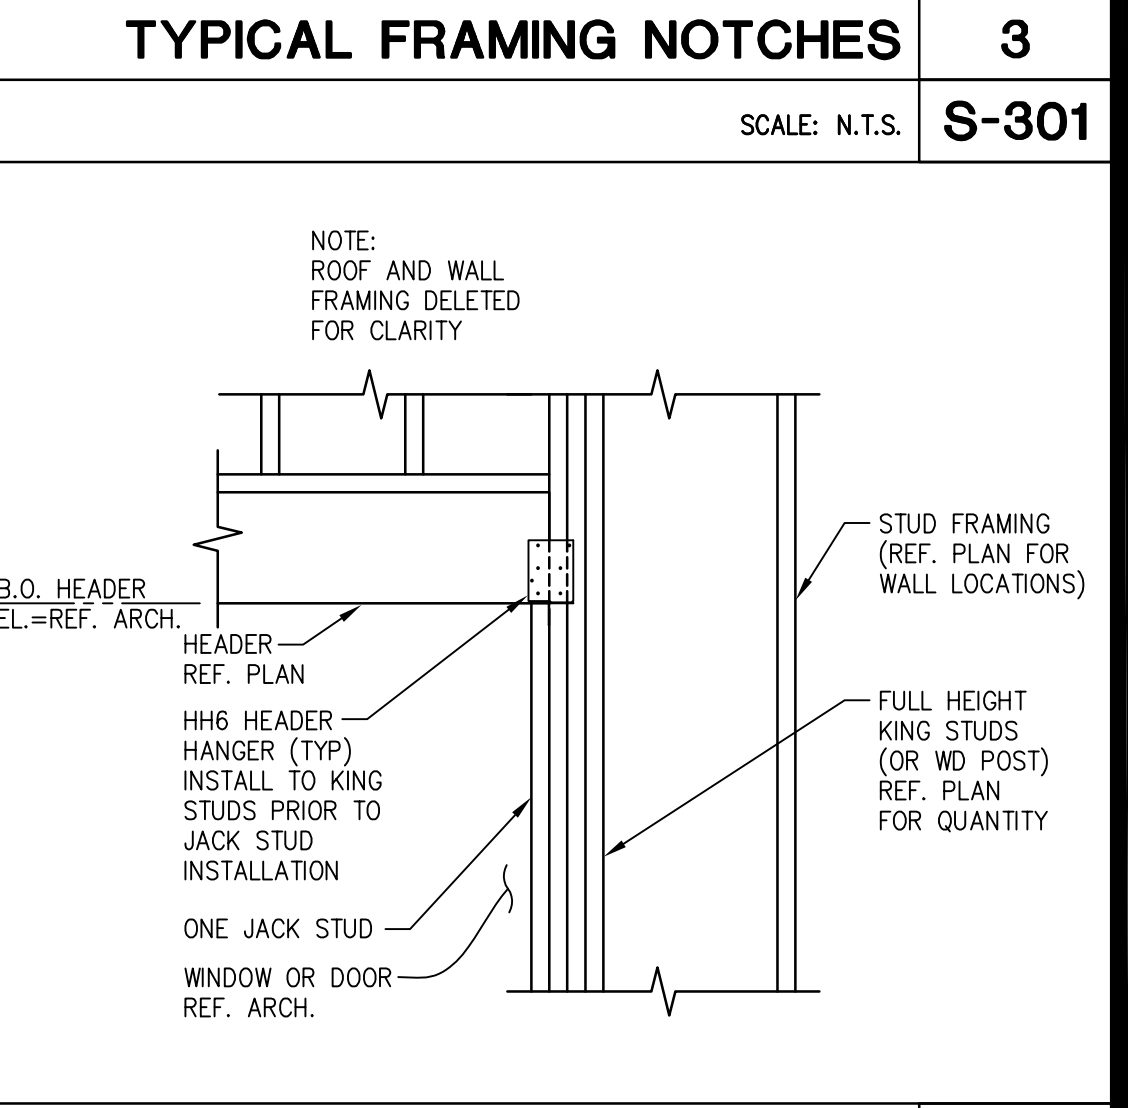
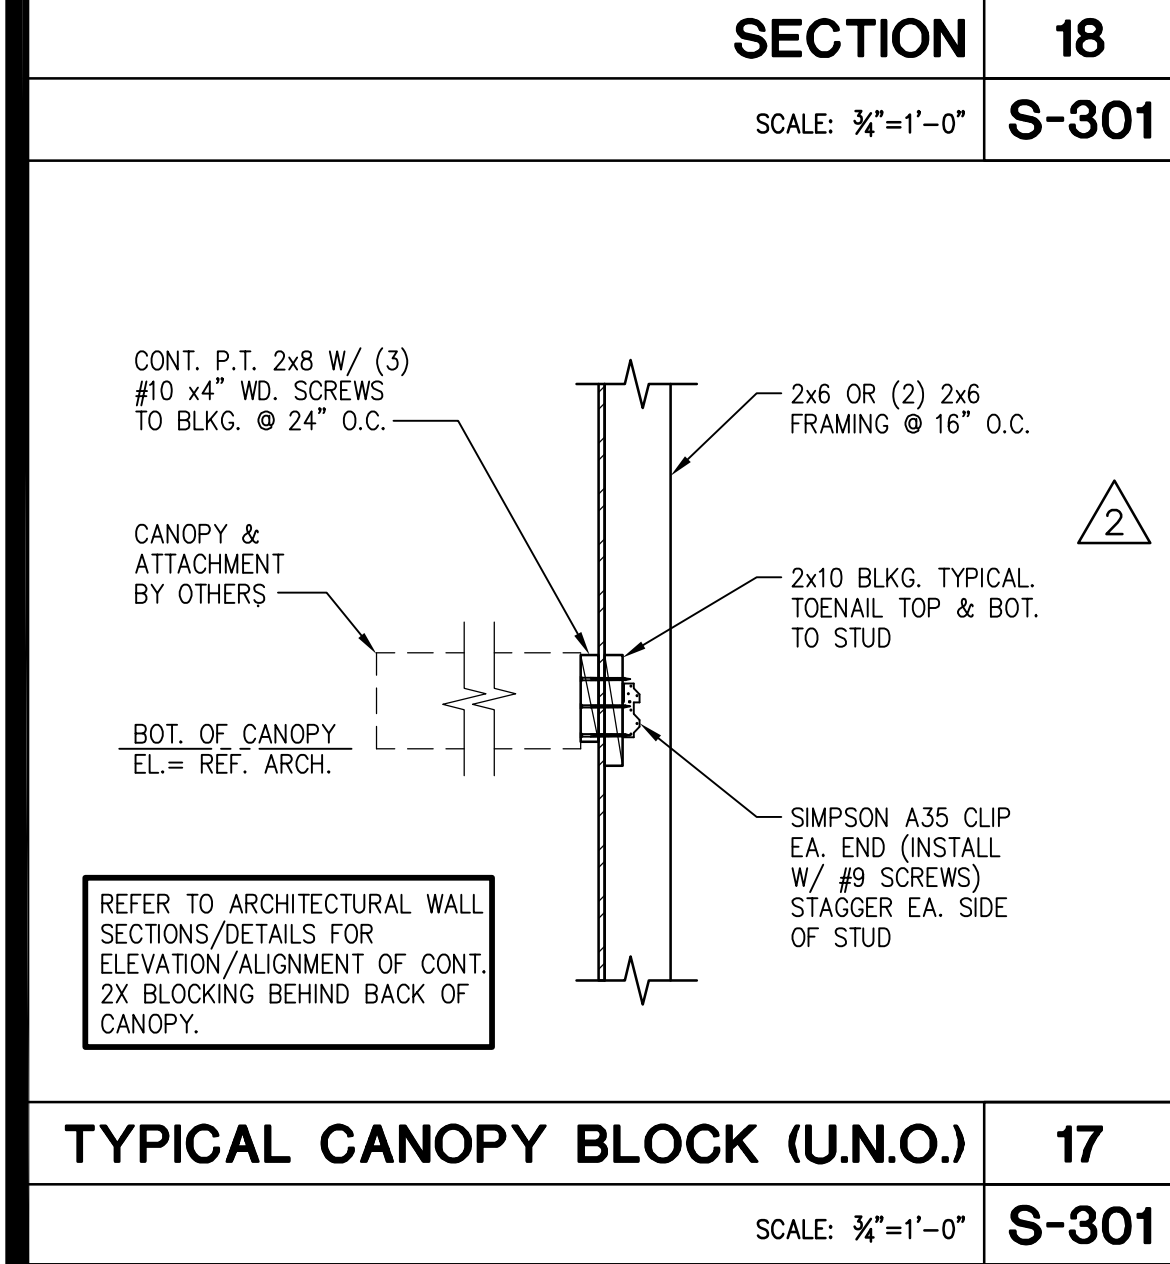
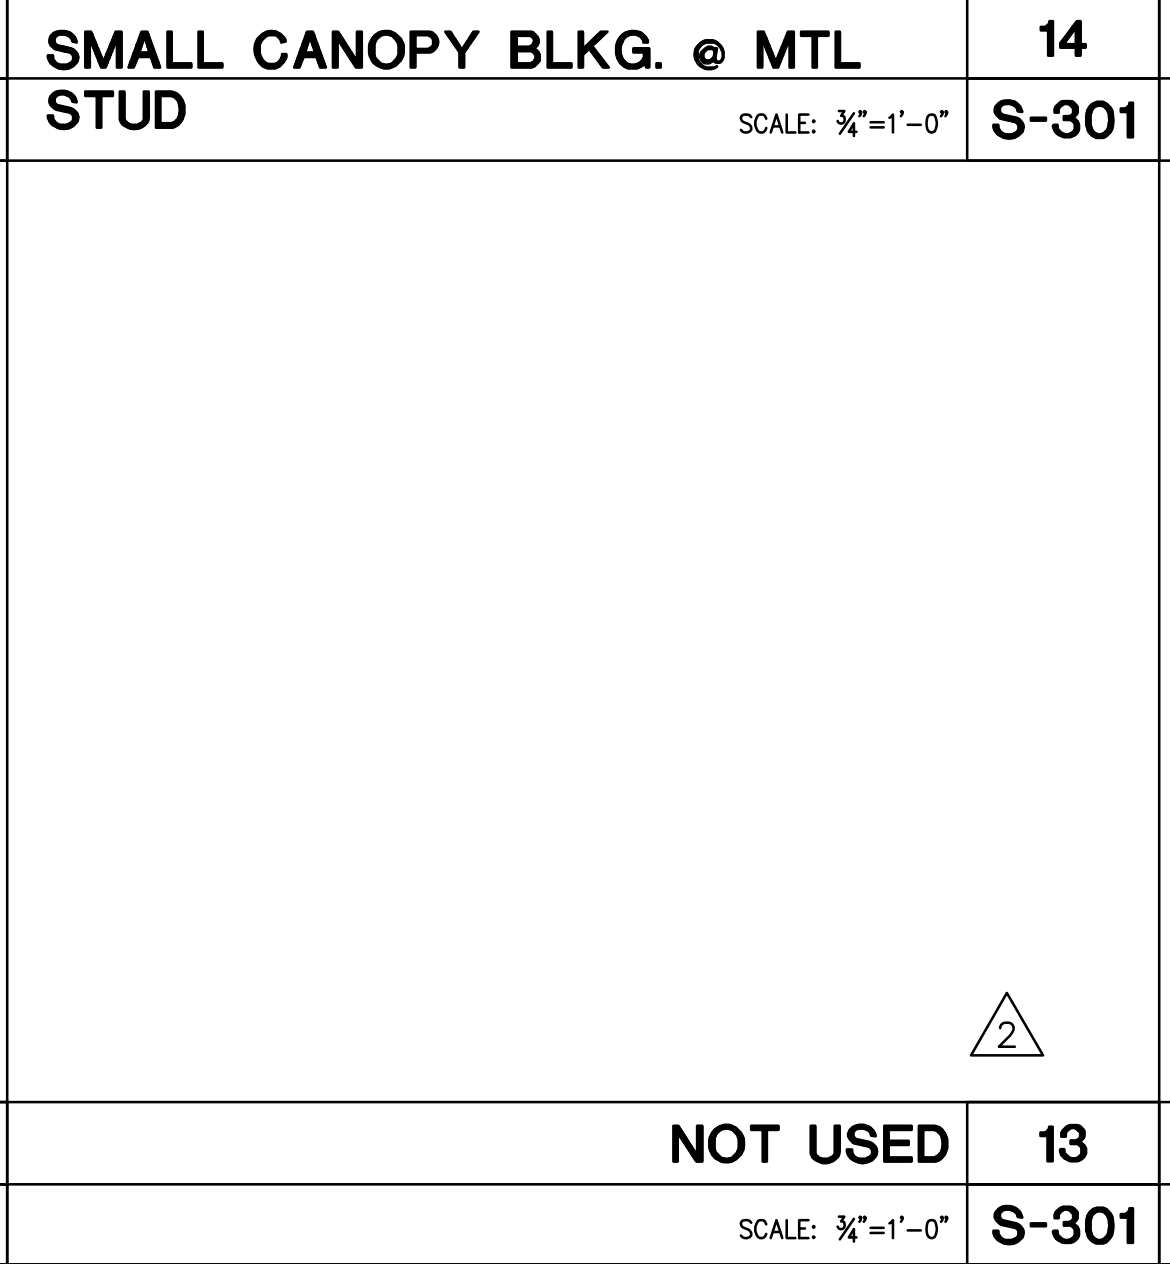
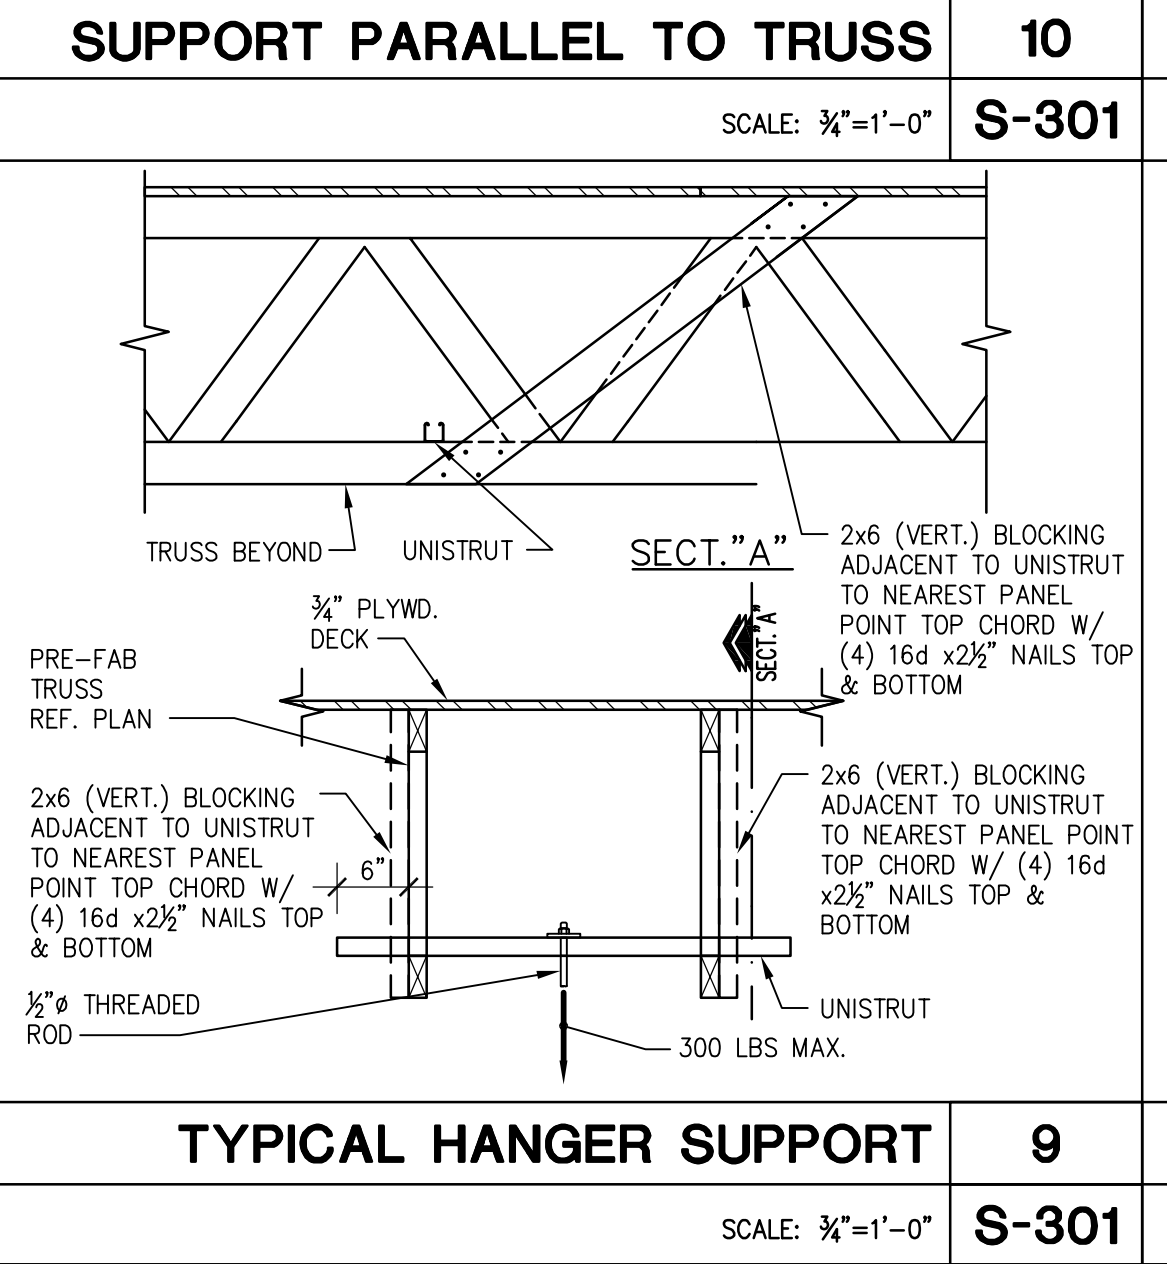
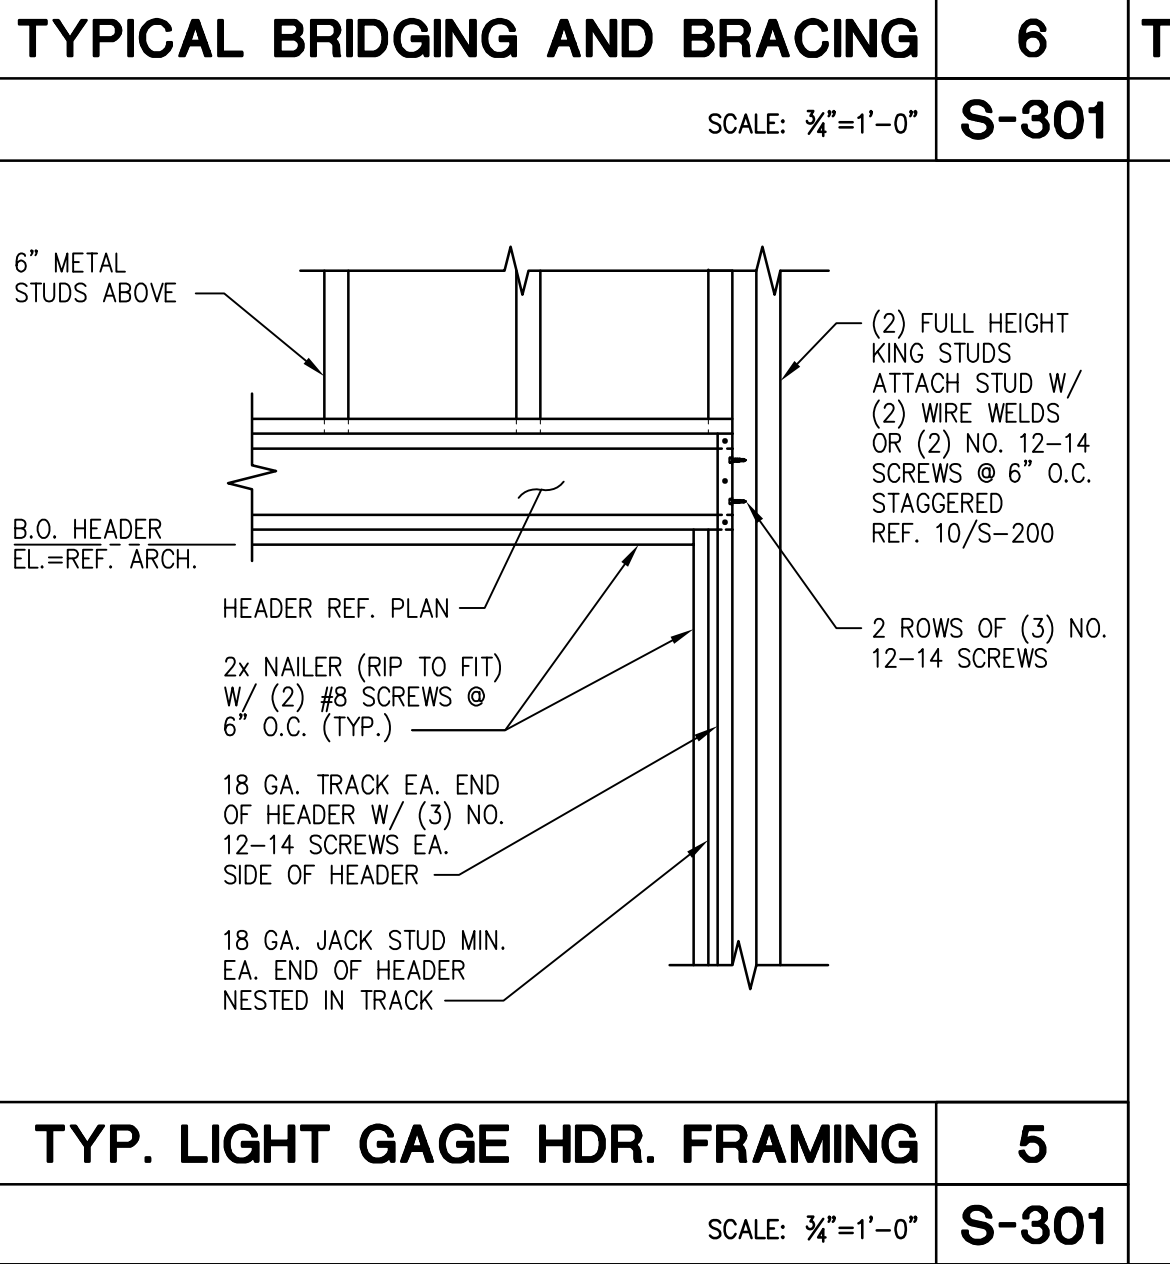


X:\PROJECTS\PROJECTS_01\0101 Panda Express Newport News V162019S-301_Typical Framing Details & Sections.dwg, S301, 2/2/2022, 1:49:48 PM, bldadowski, Bladen PDF, ARCH_D_01A00_0_3800, Issues, 1:1

									
SECTION 20		SECTION 15		SOFFIT DETAIL @ SERV. COUNTER 12		TYP. MECHANICAL SUPPORT UNIT 8		TYPICAL WALL FRAMING 4	
SCALE: 3/4"=1'-0" S-301		SCALE: 3/4"=1'-0" S-301		SCALE: 3/4"=1'-0" S-301		SCALE: 3/4"=1'-0" S-301		SCALE: 3/4"=1'-0" S-301	
									
SECTION 18		SECTION 11		SUPPORT PERPENDICULAR TO TRUSS 11		SOFFIT DETAIL @ SERV. COUNTER 7		TYPICAL FRAMING NOTCHES 3	
SCALE: 3/4"=1'-0" S-301		SCALE: 3/4"=1'-0" S-301		SCALE: 3/4"=1'-0" S-301		SCALE: 3/4"=1'-0" S-301		SCALE: N.T.S. S-301	
									
SECTION 17		SECTION 10		TYPICAL BRIDGING AND BRACING 6		TYPICAL WOOD HEADER FRAMING 2		TYP. LIGHT GAGE HDR. FRAMING 5	
SCALE: 3/4"=1'-0" S-301		SCALE: 3/4"=1'-0" S-301		SCALE: 3/4"=1'-0" S-301		SCALE: 3/4"=1'-0" S-301		SCALE: 3/4"=1'-0" S-301	
									
TYPICAL CANOPY BLOCK (U.N.O.) 17		TYPICAL HANGER SUPPORT 9		TYP. LIGHT GAGE HDR. FRAMING 5		TYPICAL WOOD HEADER FRAMING 2		TYP. MECHANICAL SUPPORT UNIT 8	
SCALE: 3/4"=1'-0" S-301		SCALE: 3/4"=1'-0" S-301		SCALE: 3/4"=1'-0" S-301		SCALE: 3/4"=1'-0" S-301		SCALE: 3/4"=1'-0" S-301	
NOT USED 13		TYPICAL HANGER SUPPORT 9		TYP. LIGHT GAGE HDR. FRAMING 5		TYPICAL WOOD HEADER FRAMING 2		TYP. MECHANICAL SUPPORT UNIT 8	
SCALE: 3/4"=1'-0" S-301		SCALE: 3/4"=1'-0" S-301		SCALE: 3/4"=1'-0" S-301		SCALE: 3/4"=1'-0" S-301		SCALE: 3/4"=1'-0" S-301	

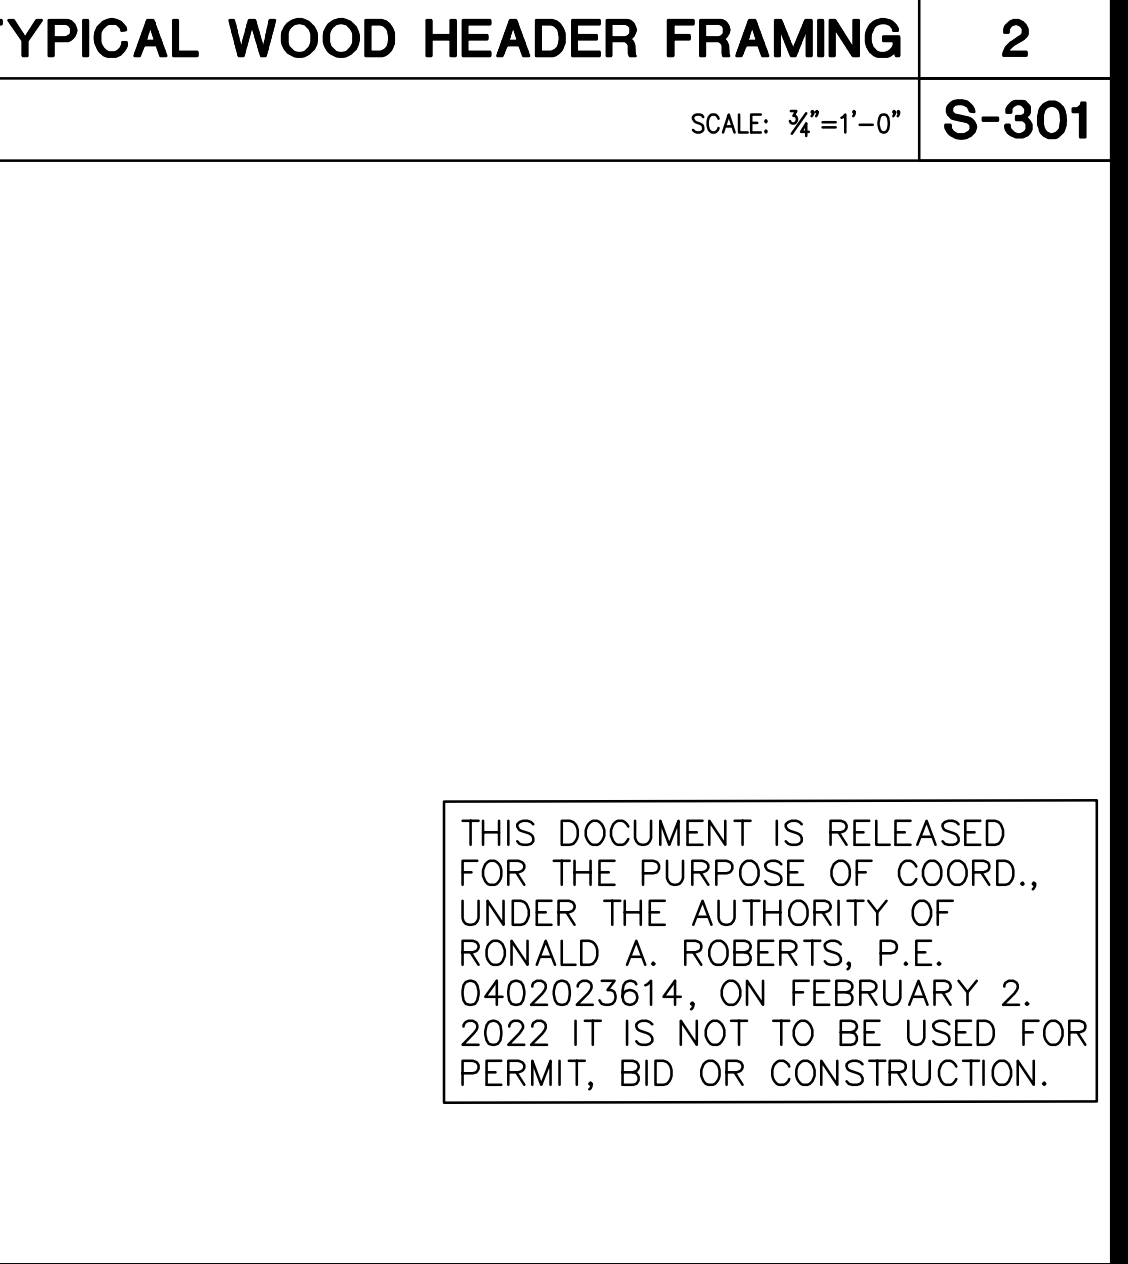

PANDA EXPRESS, INC.
1683 Walnut Grove Ave.
Rosemead, California
91770
Telephone: 626.799.9898
Facsimile: 626.372.8288

All ideas, designs, arrangement and plans indicated or represented by this drawing are the property of Panda Express Inc. and were created for use on this specific project. None of these ideas, designs, arrangements or plans may be used by or disclosed to any person, firm, or corporation without the written permission of Panda Express Inc.

REVISIONS:

Δ SOLUTION F 2	09-30-21
Δ OWNER REVISIONS	01-27-22

ISSUE DATE:


ISSUE FOR PERMIT	01-29-21
ISSUE FOR BID	04-30-21
ISSUE FOR BID (DT)	02-04-22

DRAWN BY: AE

PANDA PROJECT #: D8164

PANDA STORE #: -

ARCH PROJECT #: 261-321

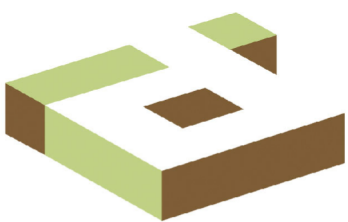

idGROUP



Ronald A. Roberts Associates, Inc.
Consulting Engineers
2948 N. Stemmons Freeway
Dallas, Texas 75247-6103
Phone: (214) 637-6299
www.rara.net

PANDA EXPRESS

TRUE WARM & WELCOME
JEFFERSON AVE. & MORRIS DR.
NEWPORT NEWS, VA 23605

S-301

TYPICAL FRAMING DETAILS & SECTIONS

TRUE WARM & WELCOME 2300 R4

ISSUE FOR PERMIT 01-29-21

ISSUE FOR PERMIT 01-29-21

THIS DOCUMENT IS RELEASED FOR THE PURPOSE OF COORD., UNDER THE AUTHORITY OF RONALD A. ROBERTS, P.E. 0402023614, ON FEBRUARY 2, 2022 IT IS NOT TO BE USED FOR PERMIT, BID OR CONSTRUCTION.